



**LAP DETAIL AT BRIDGE RAILING TRANSITION**

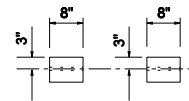

**PLAN**

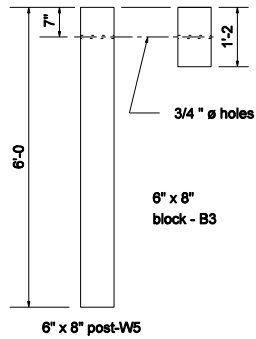

**ELEVATION**

**POST & BLOCK DETAILS**

**GENERAL NOTES**


1. This lap shall be used where guardrail transition type WGB is specified to connect to concrete bridge railing transition WBC.

INDIANA DEPARTMENT OF TRANSPORTATION

**GUARDRAIL TRANSITION  
TYPE WGB**

**MARCH 2005**

**STANDARD DRAWING NO. E 601-TWGB-01**

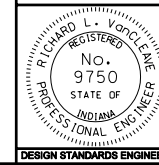

/s/ Richard L. VanCleave 3-01-05  
DESIGN STANDARDS ENGINEER DATE

/s/ Richard K. Smutzer 3-01-05  
CHIEF HIGHWAY ENGINEER DATE

DESIGN STANDARDS ENGINEER