



NOTE

1. See Standard Drawing E 706-BCBR-04 for General Notes.

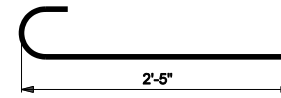

594 x 3'-0"

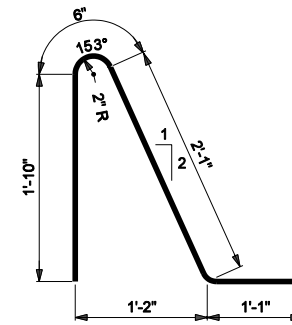


591a x 5'-6"

INDIANA DEPARTMENT OF TRANSPORTATION

**COMMON 33" HEIGHT
CONCRETE BRIDGE RAILING**

MARCH 2005

STANDARD DRAWING NO. E 706-BCBR-01

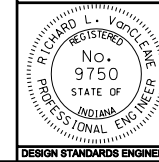

/s/ Richard L. VanCleave 3-01-05
DESIGN STANDARDS ENGINEER DATE

/s/ Richard K. Smutzer 3-01-05
CHIEF HIGHWAY ENGINEER DATE

DESIGN STANDARDS ENGINEER