


PLAN - END BENT

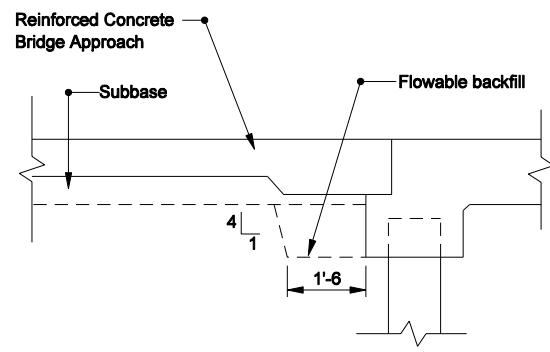

SECTION A-A

REINFORCED CONCRETE SLAB BRIDGES

INDIANA DEPARTMENT OF TRANSPORTATION	
BACKFILL PLACEMENT BEHIND END BENTS	
SEPTEMBER 2004	
STANDARD DRAWING NO. E 211-BFIL-05	
	DESIGN STANDARDS ENGINEER DATE
	CHIEF HIGHWAY ENGINEER DATE
DESIGN STANDARDS ENGINEER	