



**LEGEND**


- ① Keyway joint
- ② 1" preformed joint filler
- ⑭ Integral concrete curb
- ③ Longitudinal construction joint
- T = Thickness of pavement

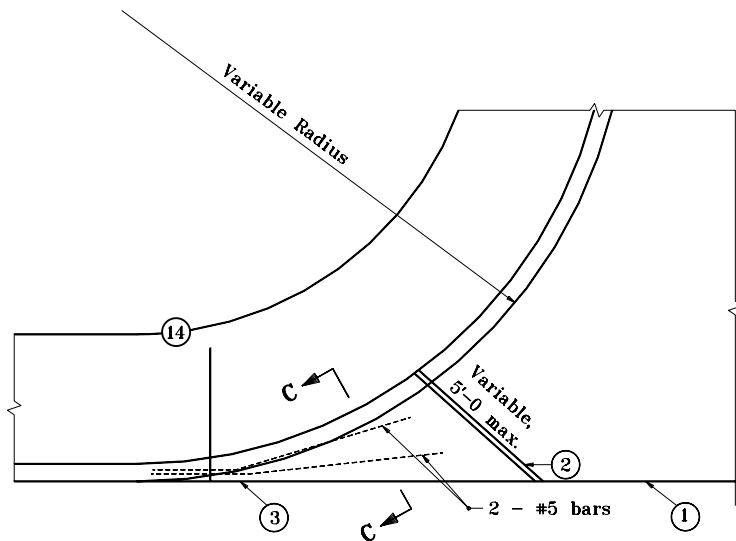


**EAR CONSTRUCTION TYPE "B"**

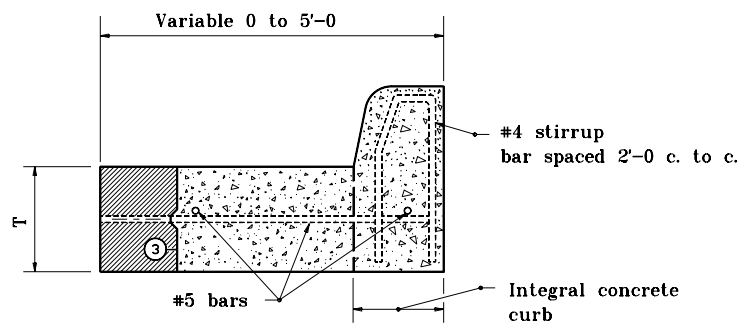

**SECTION C-C**

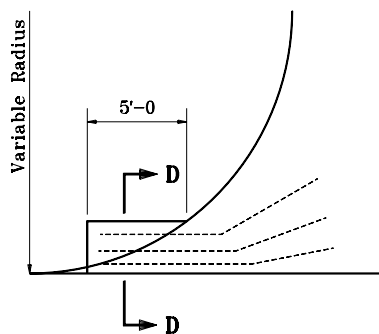

**EAR CONSTRUCTION TYPE "C"**

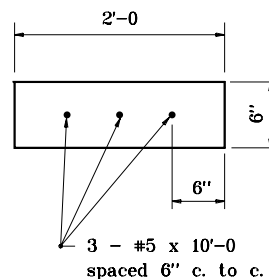


**SECTION D-D**

INDIANA DEPARTMENT OF TRANSPORTATION

**EAR CONSTRUCTION  
TYPE B AND C**

JANUARY 1998

STANDARD DRAWING NO. E 605-ERCN-02

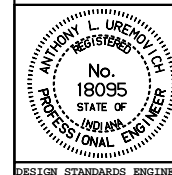

DETAILS PLACED IN THIS FORMAT 11-15-99

/s/ Anthony L. Uremovich 11-15-99  
DESIGN STANDARDS ENGINEER DATE

/s/ Firooz Zandi 11-15-99  
CHIEF HIGHWAY ENGINEER DATE

DESIGN STANDARDS ENGINEER

ORIGINALLY APPROVED 1-02-98