


**GENERAL NOTES**

1. This detail applies to trees over 72".
- ② See Standard Drawing E 622-LSPL-04 for Rubber Hose Detail.

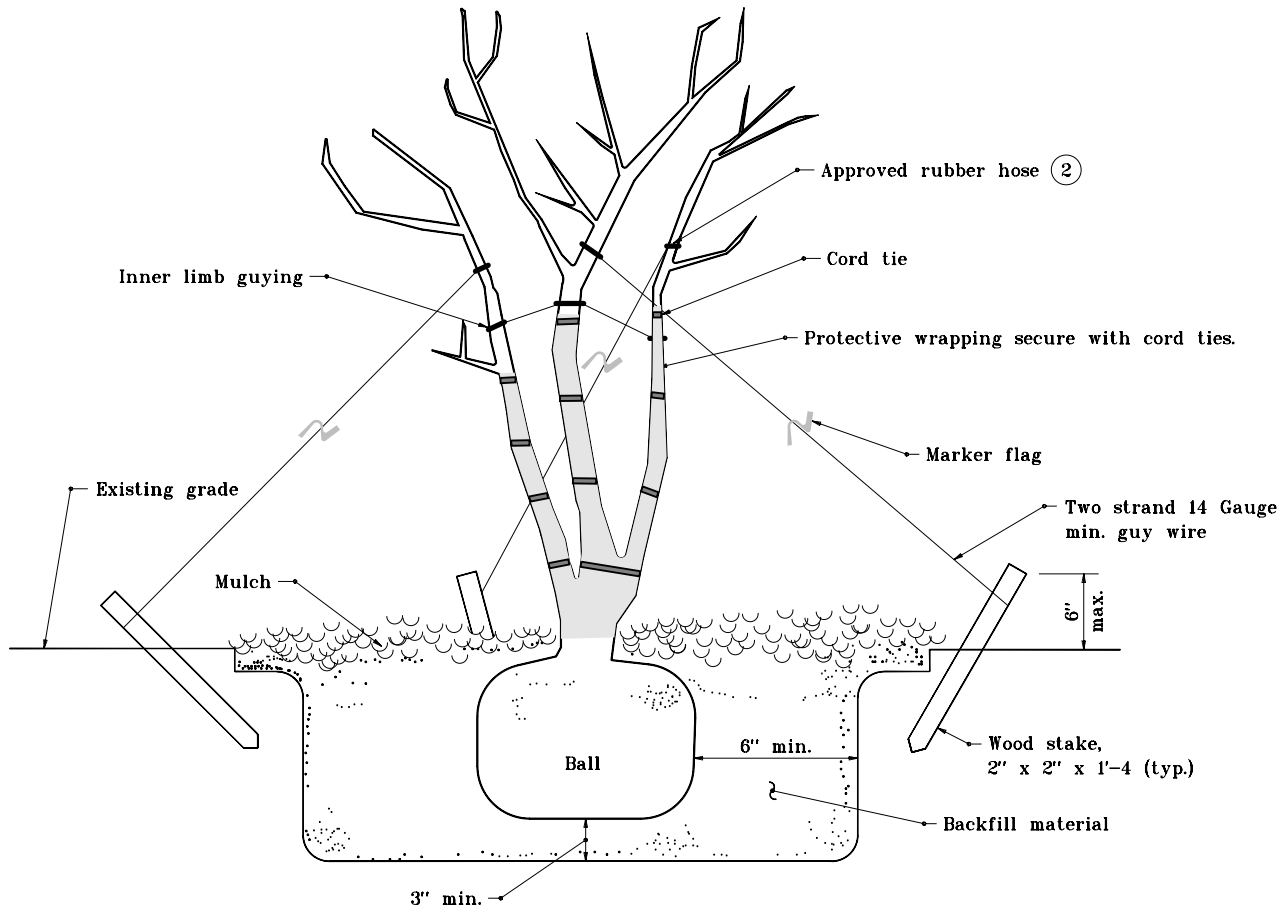

INDIANA DEPARTMENT OF TRANSPORTATION	
<b>PLANTING MULTI-STEM TREE</b>	
JANUARY 2000	
<b>STANDARD DRAWING NO. E 622-LSPL-03</b>	
	/s/ Anthony L. Uremovich 4-03-95 DESIGN STANDARDS ENGINEER DATE
	/s/ Donald W. Lucas 4-03-95 CHIEF HIGHWAY ENGINEER DATE