


GENERAL NOTES

- ① See Standard Drawing E 622-LSPL-04 for Rubber Hose Detail.

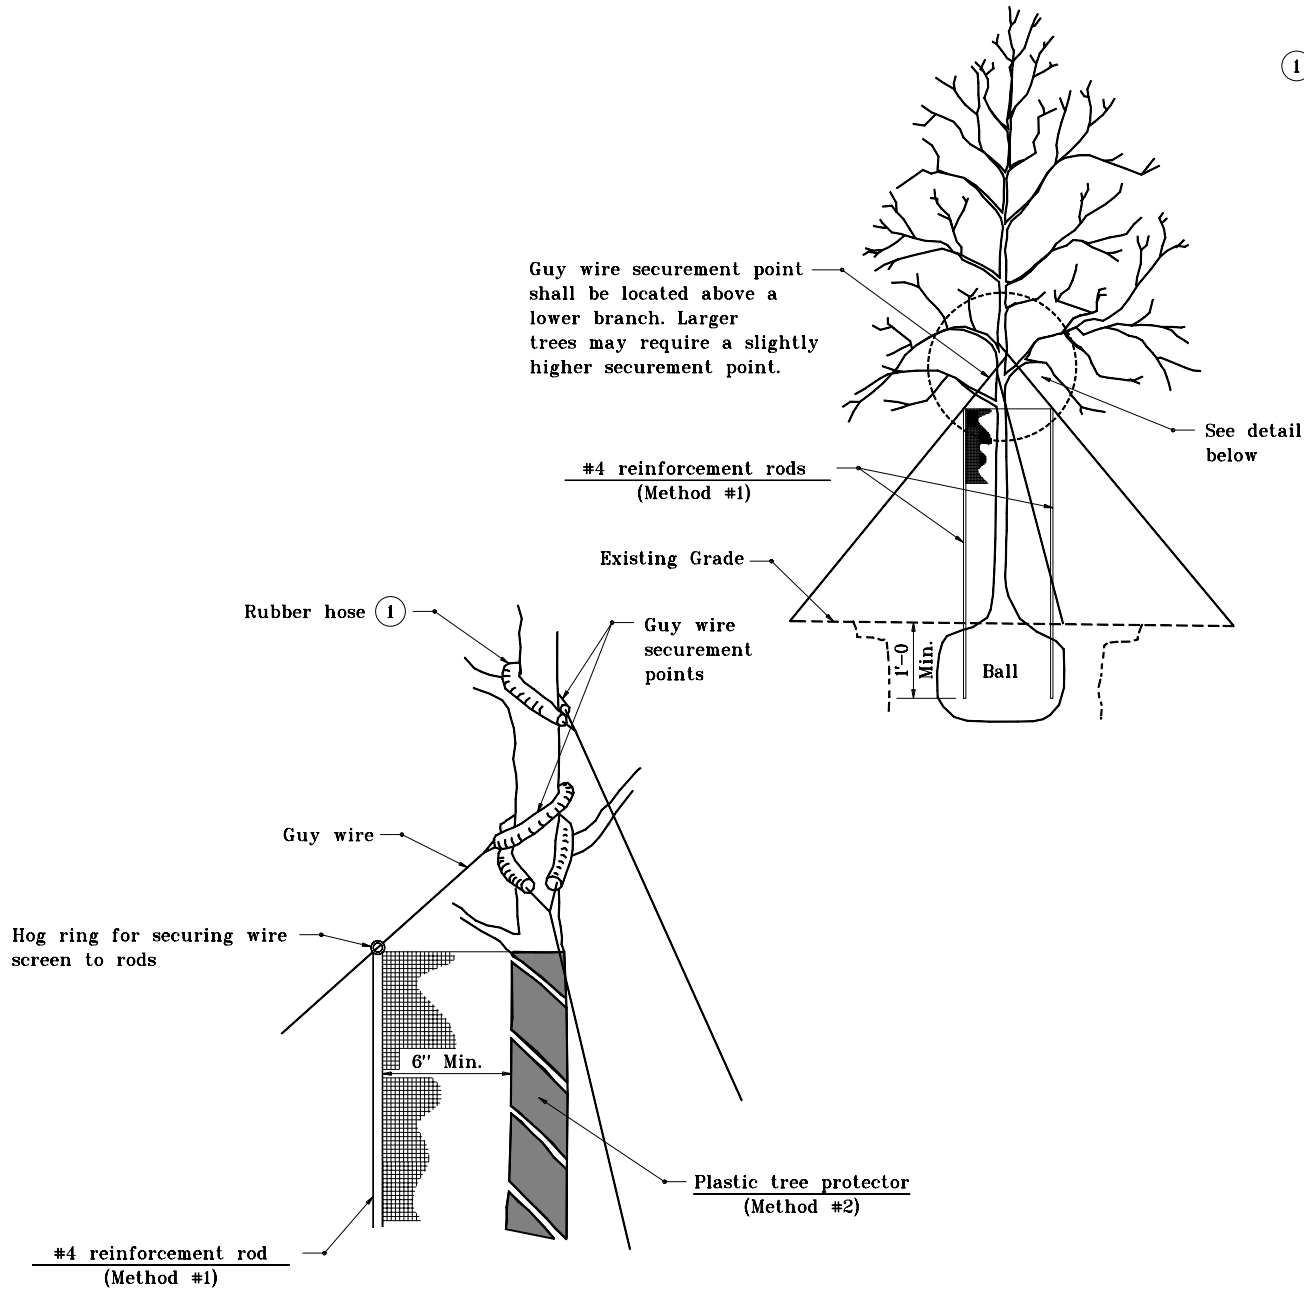

DETAIL APPLIES TO TREES 1 1/4" CALIPER AND GREATER

INDIANA DEPARTMENT OF TRANSPORTATION	
TREE PROTECTION	
APRIL 1995	
STANDARD DRAWING NO. E 622-LSPR-05	
	DETAILS PLACED IN THIS FORMAT 11-15-99 /s/ Anthony L. Uremovich 11-15-99 DESIGN STANDARDS ENGINEER DATE
DESIGN STANDARDS ENGINEER	/s/ Firooz Zandi 11-15-99 CHIEF HIGHWAY ENGINEER DATE ORIGINALLY APPROVED 4-01-95