



**PLAN**

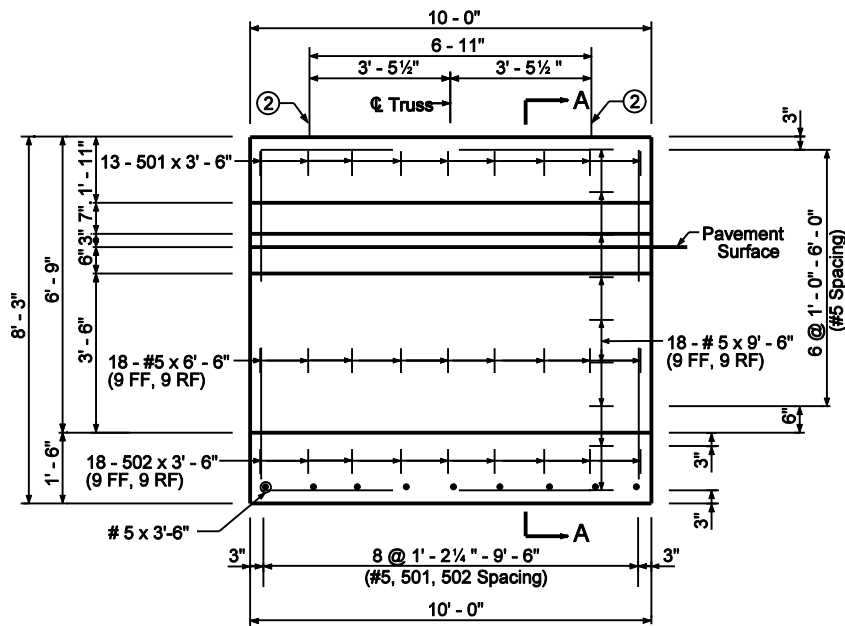

**ELEVATION**

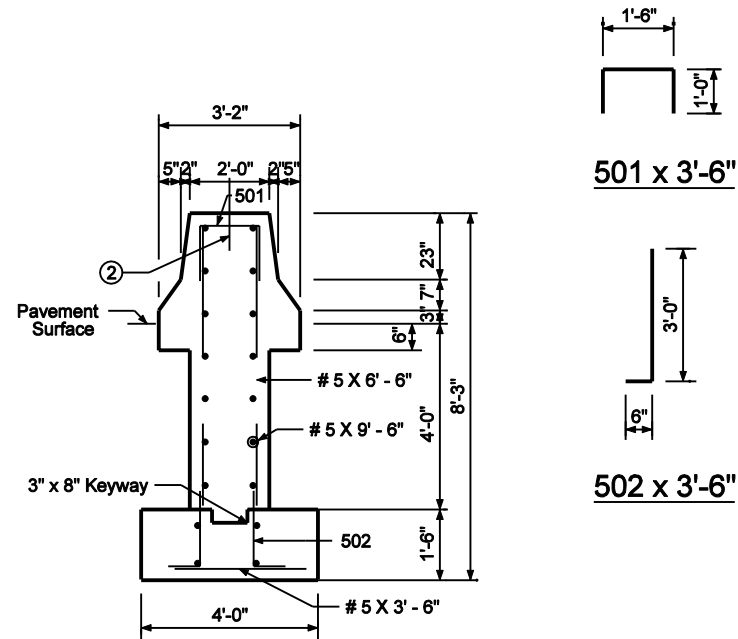


**SECTION A-A**


**Notes:**

1. For barrier wall width transition see Standard Drawing E 602-CCMB-03.

②  $\varnothing$  Anchor Bolt.

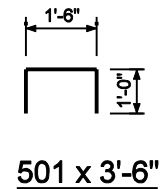


**501 x 3'-6"**

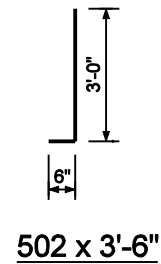

**502 x 3'-6"**

INDIANA DEPARTMENT OF TRANSPORTATION  
**BOX TRUSS SIGN FOUNDATION  
 FOR 33" CONC. BARRIER WALL  
 TYPE V-A  
 MARCH 2003**

STANDARD DRAWING NO. E 802-SNBF-03

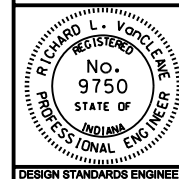

/s/ Richard L. VanCleave 3-03-03  
 DESIGN STANDARDS ENGINEER DATE

/s/ Richard K. Smutzer 3-03-03  
 CHIEF HIGHWAY ENGINEER DATE

DESIGN STANDARDS ENGINEER