


BRIDGE B

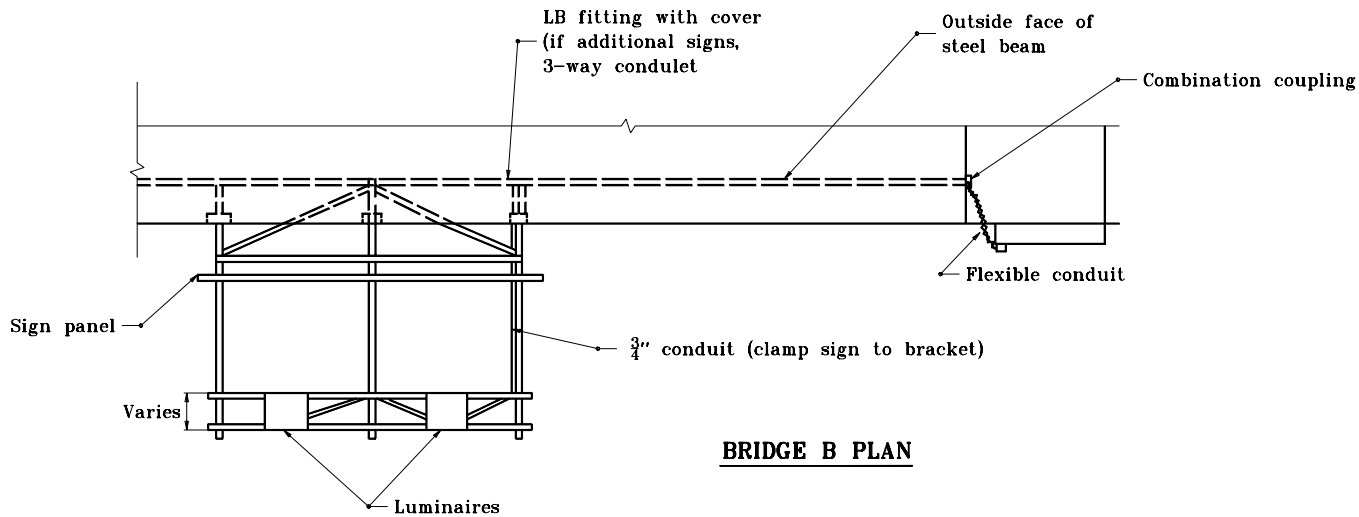

BRIDGE B PLAN

INDIANA DEPARTMENT OF TRANSPORTATION	
SIGN ILLUMINATION DETAILS	
SEPTEMBER 2001	
STANDARD DRAWING NO. E 802-SNIL-02	
	<i>/s/ Anthony L. Uremovich</i> 9-04-01 <small>DESIGN STANDARDS ENGINEER DATE</small>
	<i>/s/ Firooz Zandi</i> 9-04-01 <small>CHIEF HIGHWAY ENGINEER DATE</small>
<small>DESIGN STANDARDS ENGINEER</small>	