


SECTION - INTERIOR BENT OR PIER
Adjacent to Railroad or Highway

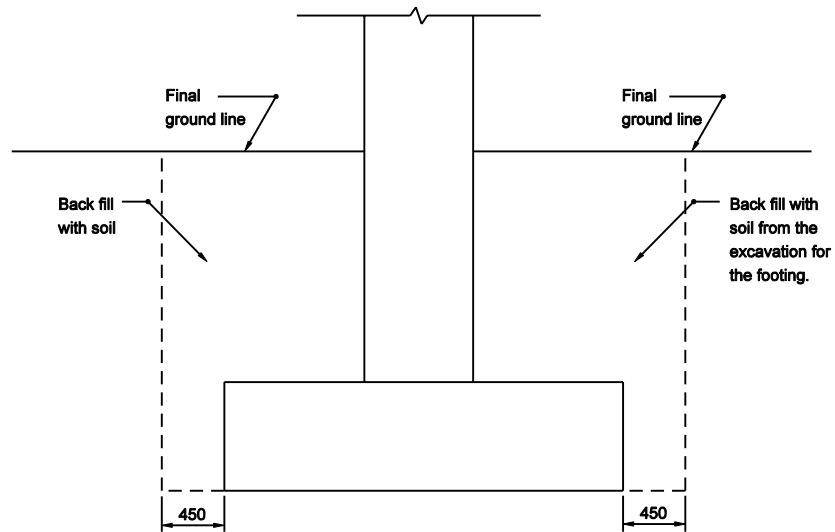

SECTION - INTERIOR BENT OR PIER
For Bridge over Waterway


All Dimension are in mm unless otherwise specified

INDIANA DEPARTMENT OF TRANSPORTATION

**BACKFILL PLACEMENT
 FOR SUBSTRUCTURE**

SEPTEMBER 2003

STANDARD DRAWING NO. 211-BFIL-03

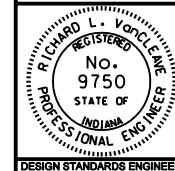

/s/ Richard L. VanCleave 9-02-03
 DESIGN STANDARDS ENGINEER DATE

/s/ Richard K. Smutzer 9-02-03
 CHIEF HIGHWAY ENGINEER DATE

DESIGN STANDARDS ENGINEER