


DETAIL A

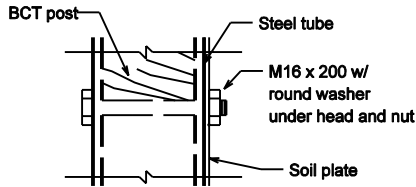

DETAIL B


All Dimension are in mm unless otherwise specified

INDIANA DEPARTMENT OF TRANSPORTATION

**CABLE TERMINAL
ANCHOR SYSTEM**

SEPTEMBER 2001

STANDARD DRAWING NO. 601-GCTA-02

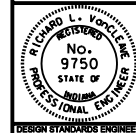

/s/ Richard L. VanCleave 9-04-01
DESIGN STANDARDS ENGINEER DATE

/s/ Firooz Zandi 9-04-01
CHIEF HIGHWAY ENGINEER DATE

DESIGN STANDARDS ENGINEER