


FRONT

SIDE

**GALVANIZED STEEL
FOUNDATION TUBE**

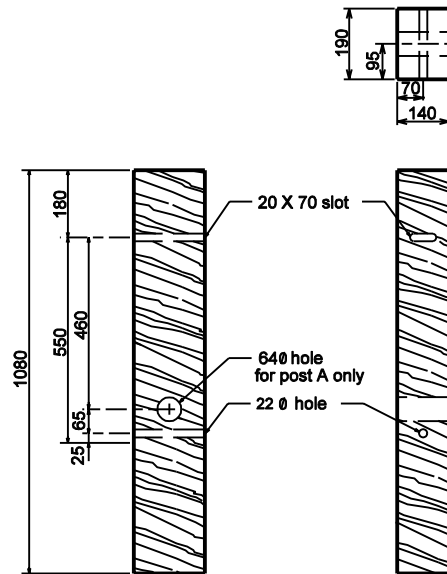

SIDE

FRONT

BCT TIMBER POST


All Dimension are in mm unless otherwise specified

INDIANA DEPARTMENT OF TRANSPORTATION

CABLE TERMINAL
ANCHOR SYSTEM

SEPTEMBER 2001

STANDARD DRAWING NO. 601-GCTA-03

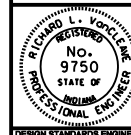

/s/ Richard L. VarCleave 9-04-01
DESIGN STANDARDS ENGINEER DATE

/s/ Firouz Zandi 9-04-01
CHIEF HIGHWAY ENGINEER DATE

DESIGN STANDARDS ENGINEER