


Non-Recoverable Proposed Slopes (Options 4, 5, 6 and 7)

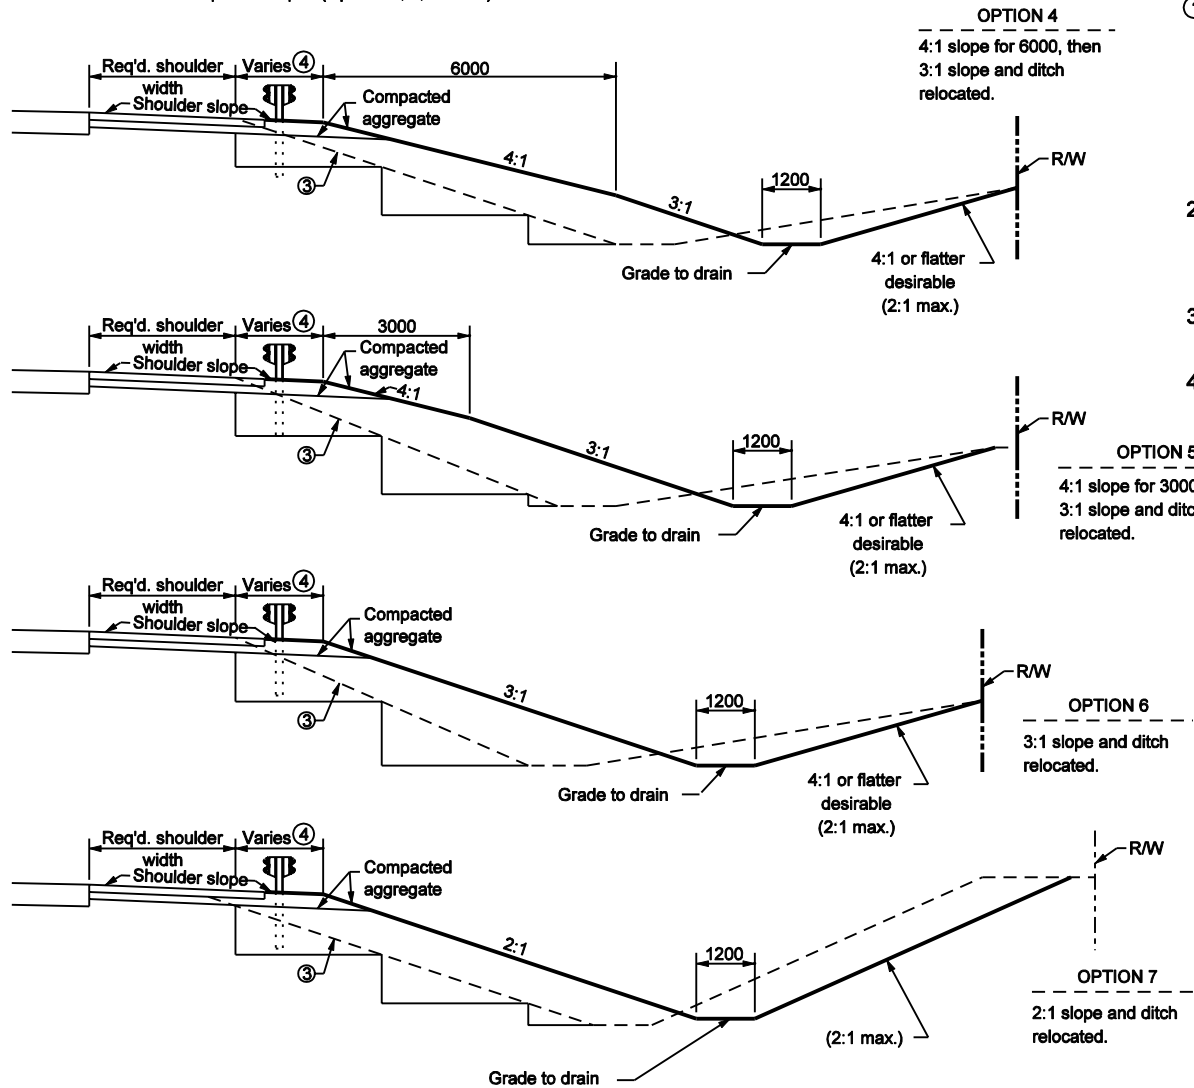



GRADING CROSS SECTIONS AT SECTION A-A

NOTES:

- ① Grading cross section Option 1 is most desirable and shall be used on new construction. Option 7 is least desirable. The grading cross section to be used shall be as detailed or specified on the plans. A more desirable option may be used in lieu of the option specified.
2. Options 4 through 7 may only be used on a 3R/4R partial reconstruction project with right-of-way restrictions.
3. Benching required for existing slopes steeper than 4:1.
4. See Standard Drawing 601-GRET-06 for plan views.

All Dimension are in mm unless otherwise specified

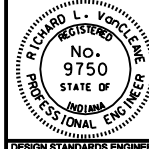INDIANA DEPARTMENT OF TRANSPORTATION	
GRADING AT GUARDRAIL END TREATMENTS	
SEPTEMBER 2002	
STANDARD DRAWING NO. 601-GRET-09	
	/s/ Richard L. VanCleave 9-03-02 DESIGN STANDARDS ENGINEER DATE
	/s/ Richard K. Smutzer 9-03-02 CHIEF HIGHWAY ENGINEER DATE
DESIGN STANDARDS ENGINEER	