


**SILICONE JOINT SEALANT**

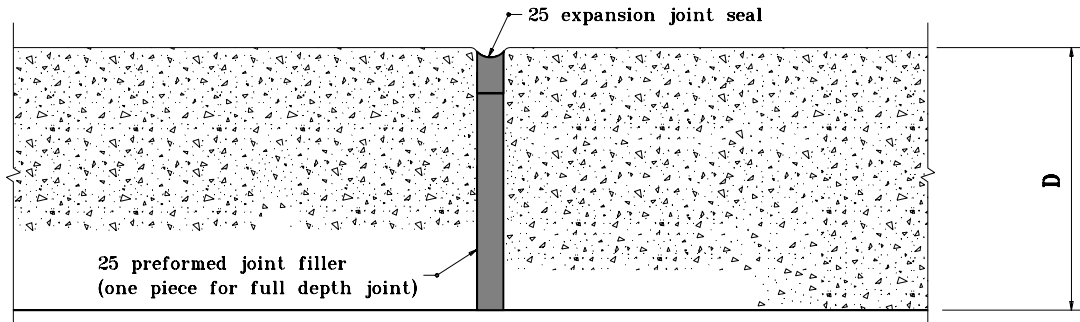

**SECTION THROUGH JOINT**

All dimensions are in mm unless otherwise specified.


INDIANA DEPARTMENT OF TRANSPORTATION

**SIDEWALK**

**EXPANSION JOINT**

SEPTEMBER 1999

STANDARD DRAWING NO. 604-CCSJ-01

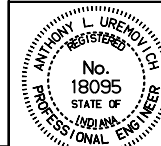

/s/ Anthony L. Uremovich 9-01-99  
DESIGN STANDARDS ENGINEER DATE

/s/ Donald W. Lucas 9-01-99  
CHIEF HIGHWAY ENGINEER DATE

Source Sheet: CCPJ5

DESIGN STANDARDS ENGINEER