


GENERAL NOTES


1. See Standard Drawing 607-PSDT-01 for paved side ditch details.
2. See Standard Drawing 501-CCPJ-08 for keyway joint details.

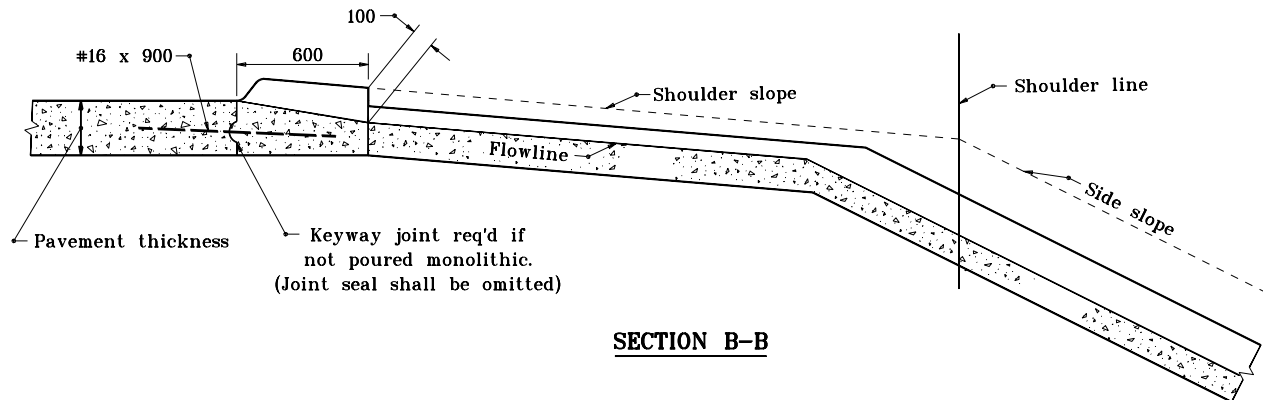

All dimensions are in mm unless otherwise specified.

INDIANA DEPARTMENT OF TRANSPORTATION
**CURB TURNOUT TO CONCRETE
 GUTTER & PAVED SIDE DITCH**
 SEPTEMBER 1997

STANDARD DRAWING NO. 605-CTCG-02

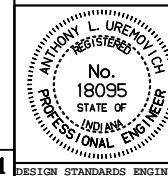

/s/ Anthony L. Uremovich 9-01-97
 DESIGN STANDARDS ENGINEER DATE

/s/ Donald W. Lucas 9-01-97
 CHIEF HIGHWAY ENGINEER DATE

Source Sheet: MBI

DESIGN STANDARDS ENGINEER