



**CROSSOVER PLAN FOR MEDIAN WIDTH OF  
11 m OR GREATER BUT LESS THAN 18 m**

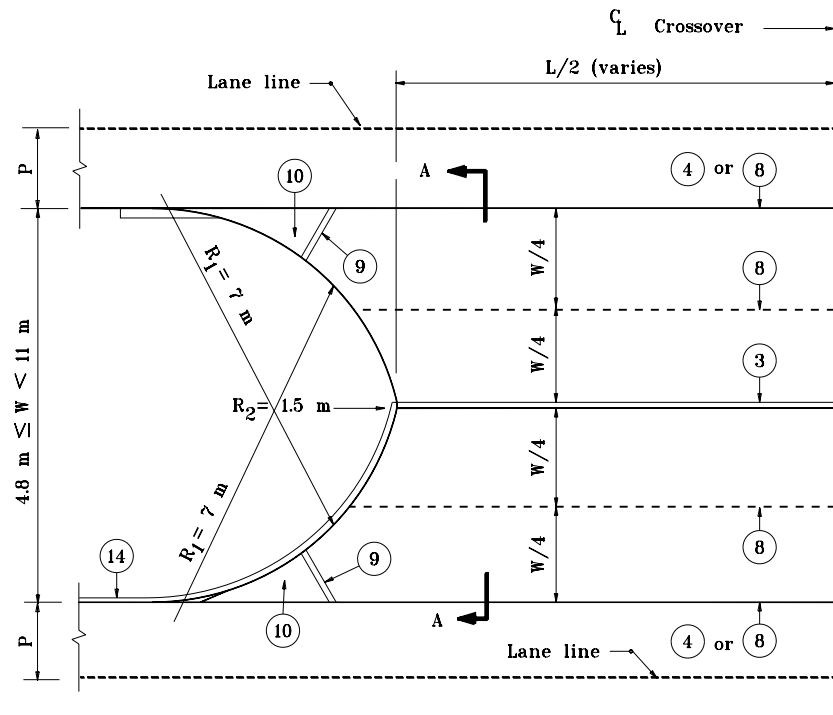

**CROSSOVER PLAN FOR MEDIAN WIDTH OF  
4.8 m OR GREATER BUT LESS THAN 11 m**

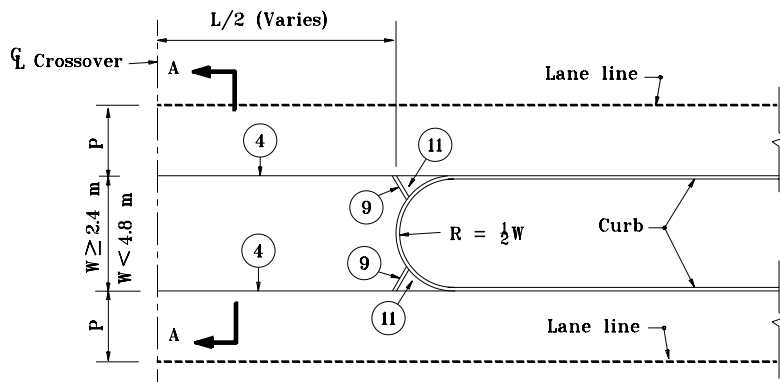


**CROSSOVER PLAN FOR MEDIAN WIDTH OF  
2.4 m OR GREATER BUT LESS THAN 4.8 m**

**NOTES :**

1. For median width W of 18 m or greater, R = 9.1 m.
2. For median width W of less than 2.4 m, L = 30 m min.
3. See Standard Drawing 610-PRCO-01 for Legend and Section A-A.
- 8 Use construction joint in place of keyway joint if W is 9.6 m or more.

All dimensions are in mm unless otherwise specified.  
**INDIANA DEPARTMENT OF TRANSPORTATION**  
**PUBLIC ROAD CROSSOVER**  
**PLANS**  
 MAY 2000

STANDARD DRAWING NO. **610-PRCO-01A**

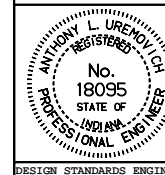

*/s/ Anthony L. Uremovich* 5-01-00  
 DESIGN STANDARDS ENGINEER DATE

*/s/ Firooz Zandi* 5-01-00  
 CHIEF HIGHWAY ENGINEER DATE

DESIGN STANDARDS ENGINEER