



SECTION A-A

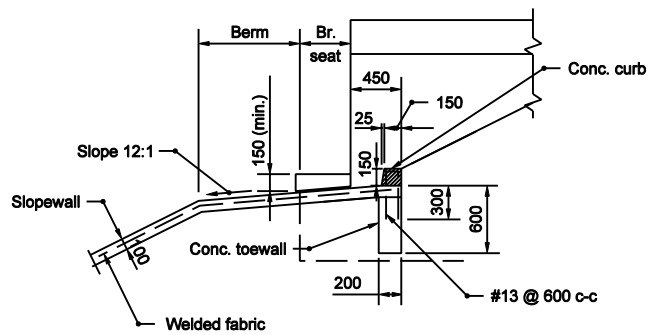

SECTION B-B

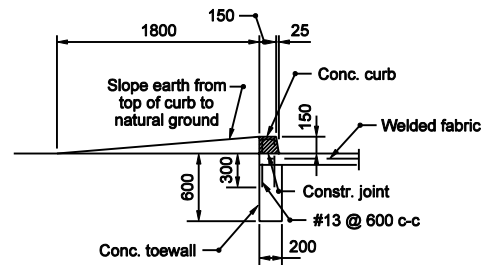

SECTION C-C


All Dimension are in mm unless otherwise specified

INDIANA DEPARTMENT OF TRANSPORTATION

CONCRETE SLOPEWALL DETAILS

SEPTEMBER 2003

STANDARD DRAWING NO. 616-SWCO-03

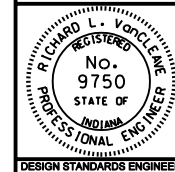

/s/ Richard L. VanCleave 9-02-03
DESIGN STANDARDS ENGINEER DATE

/s/ Richard K. Smutzer 9-02-03
CHIEF HIGHWAY ENGINEER DATE

DESIGN STANDARDS ENGINEER