


GENERAL NOTES

1. For detour route marker assemblies (A), (B), (C), and (D) see Standard Drawing 801-TCDT-03.
2. See Standard Drawing 801-TCLG-01 for standard notes and legend.

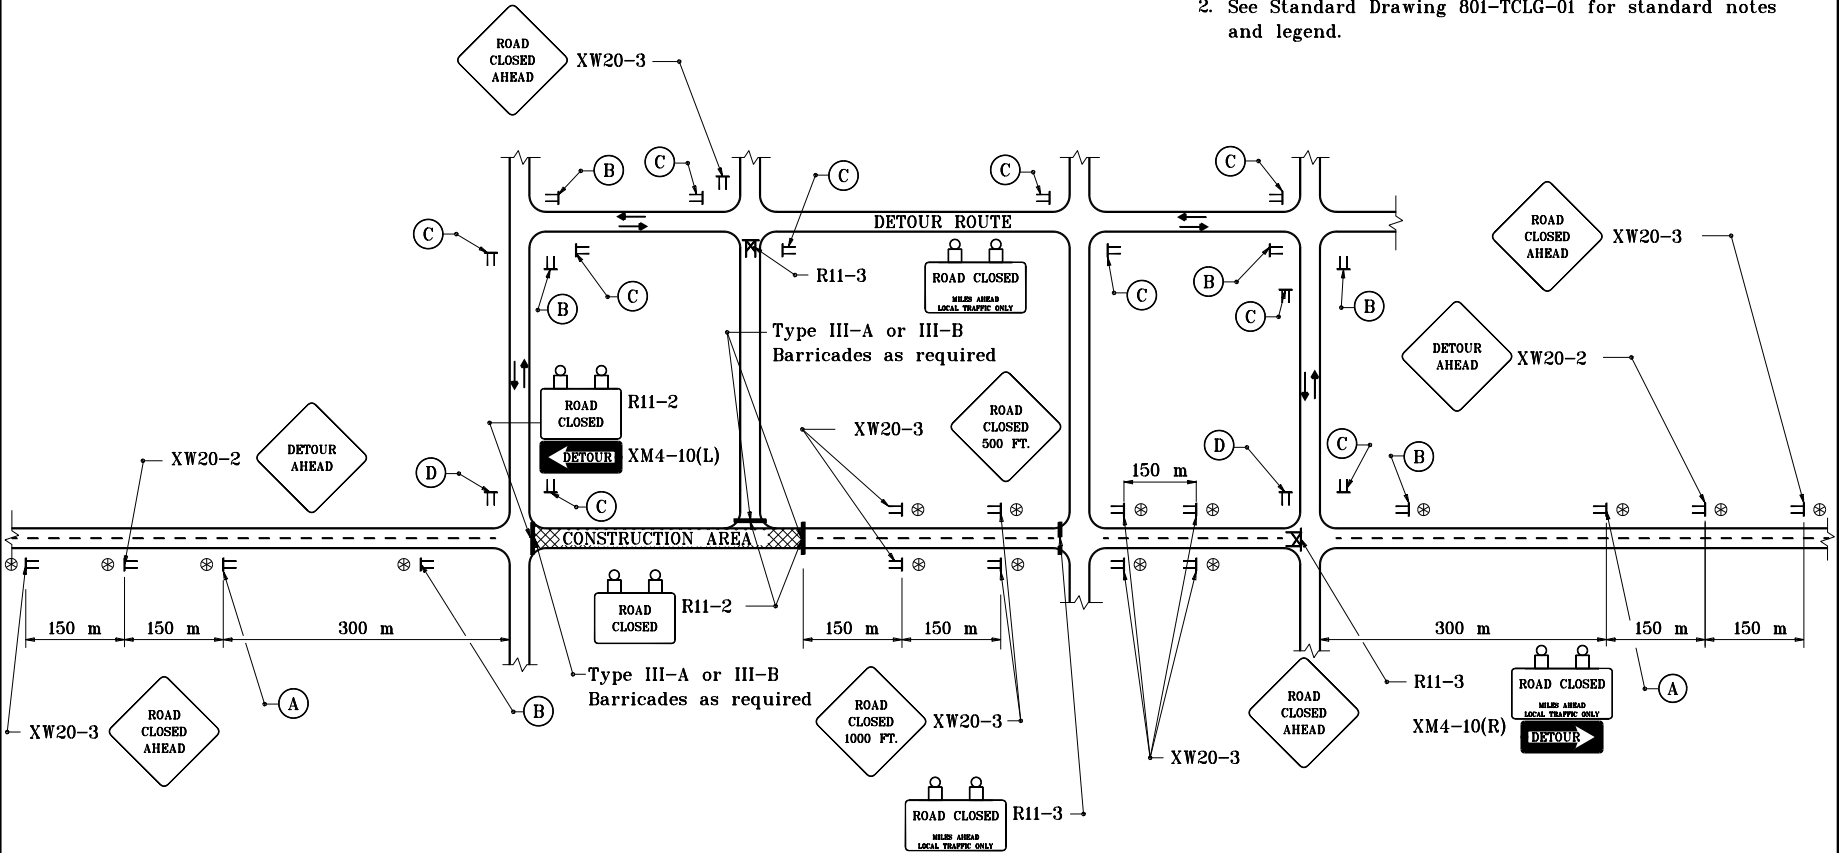

TYPICAL APPLICATIONS OF TRAFFIC CONTROL DEVICES FOR A RURAL DETOUR

All dimensions are in mm unless otherwise specified.

INDIANA DEPARTMENT OF TRANSPORTATION	
RURAL DETOUR	
SEPTEMBER 1997	
STANDARD DRAWING NO. 801-TCDT-01	
	/s/ Anthony L. Uremovich 9-01-97 DESIGN STANDARDS ENGINEER DATE
Source Sheet: Det 1	
/s/ Donald W. Lucas 9-01-97 CHIEF HIGHWAY ENGINEER DATE	