
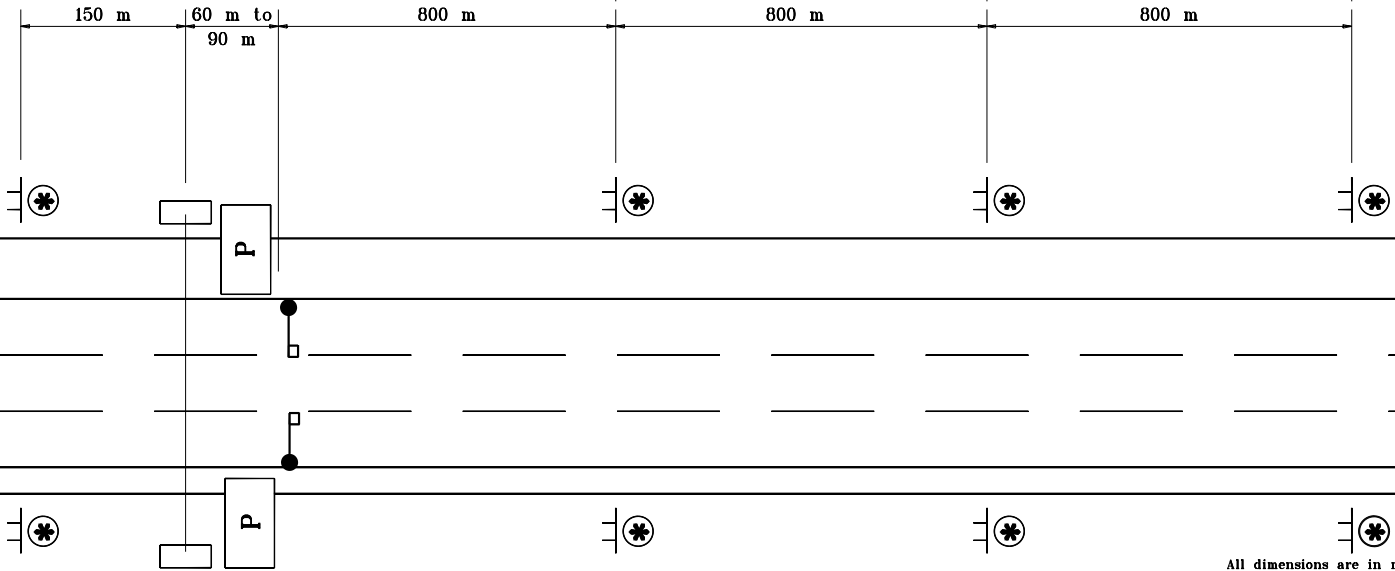


GENERAL NOTES


1. See standard drawing 801-TCLG-01 for legend and General notes.

END
CONSTRUCTION
XG20-2

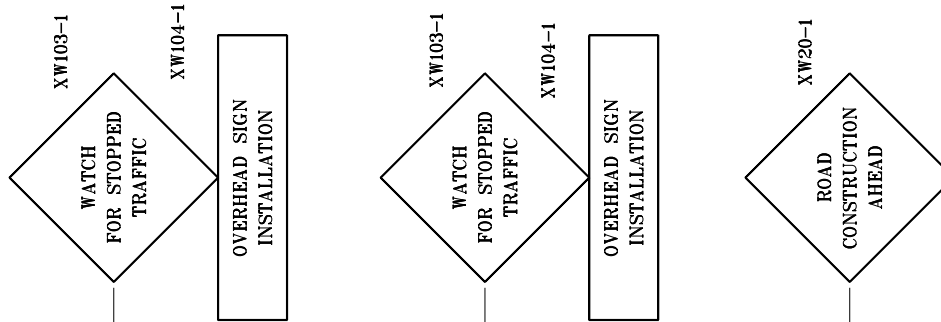

MULTI-LANE DIVIDED HIGHWAY

All dimensions are in mm unless otherwise specified.
INDIANA DEPARTMENT OF TRANSPORTATION
TRAFFIC CONTROL FOR
OVERHEAD INSTALLATION
 SEPTEMBER 1997
 STANDARD DRAWING NO. **801-TCFO-05**

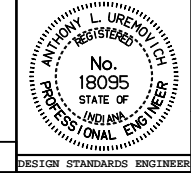

/s/ Anthony L. Uremovich 9-01-97
 DESIGN STANDARDS ENGINEER DATE

/s/ Donald W. Lucas 9-01-97
 CHIEF HIGHWAY ENGINEER DATE

Source Sheet: MT9J