



**GENERAL NOTES**

1. See Standard Drawing 801-TCLG-01 for General Notes and Legend.

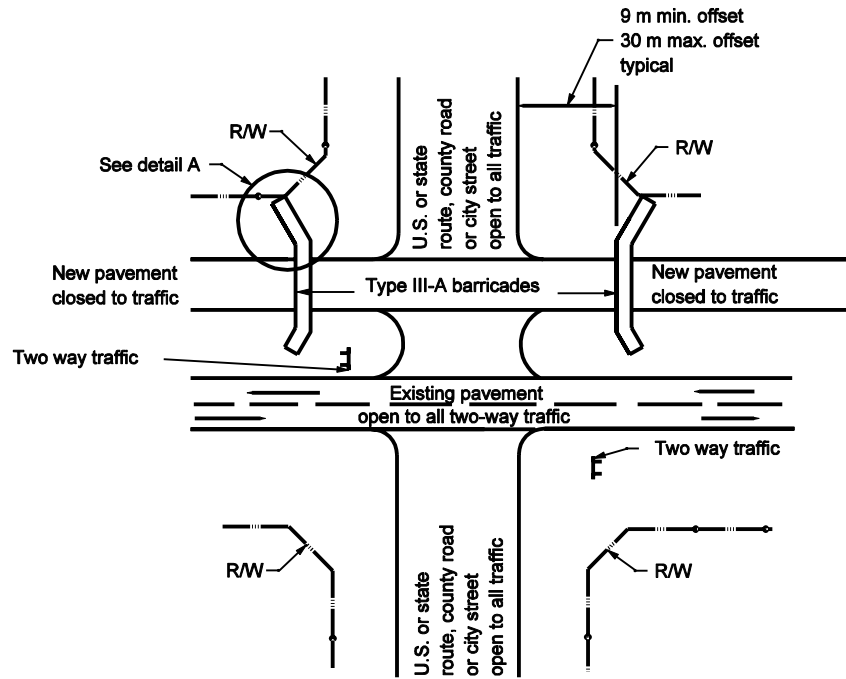

**TEMPORARY CLOSURE OF ONE NEW  
LANE OF PAVEMENT OF A DUAL  
LANE FACILITY**

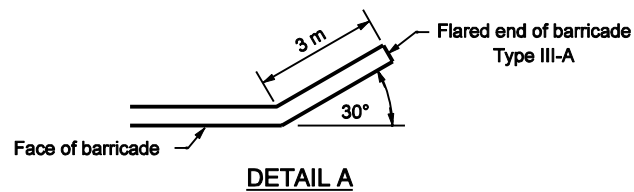


All Dimension are in mm unless otherwise specified

INDIANA DEPARTMENT OF TRANSPORTATION

**TEMPORARY CLOSURES**

SEPTEMBER 2002

STANDARD DRAWING NO. 801-TCTC-02

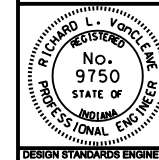

/s/ Richard L. VanCleave 9-03-02  
DESIGN STANDARDS ENGINEER DATE

/s/ Richard K. Smutzer 9-03-02  
CHIEF HIGHWAY ENGINEER DATE

DESIGN STANDARDS ENGINEER