




PLAN

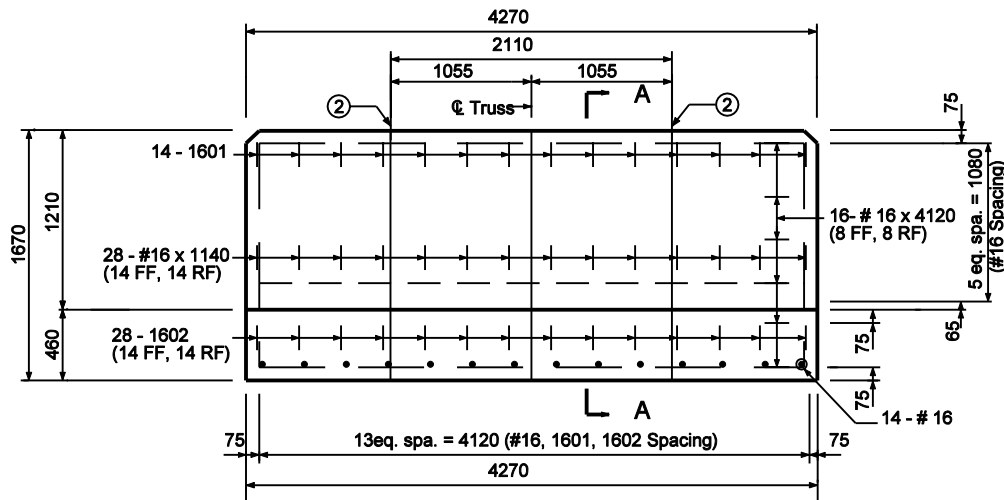


ELEVATION

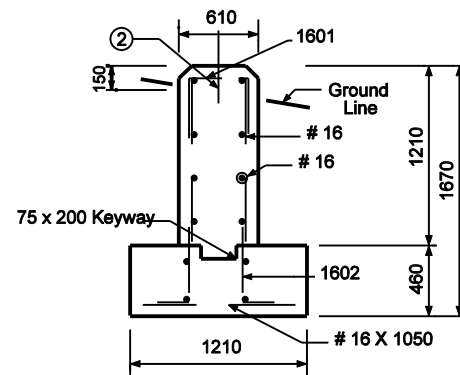

SECTION A-A

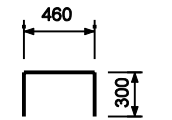

1601 x 1060

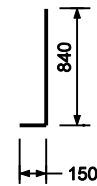

1602 x 1000

Notes:

1. For barrier wall width transition see Standard Drawing 602-CCMB-03.


Ⓜ \varnothing Anchor Bolt.

All Dimension are in mm unless otherwise specified

INDIANA DEPARTMENT OF TRANSPORTATION

**BOX TRUSS SIGN FOUNDATION
FOR SHOULDER INSTALLATION
TYPE V - C
MARCH 2003**

STANDARD DRAWING NO. 802-SNBF-01

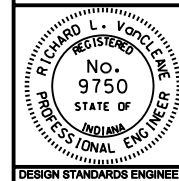

/s/ Richard L. VanCleave 3-03-03
DESIGN STANDARDS ENGINEER DATE

/s/ Richard K. Smutzer 3-03-03
CHIEF HIGHWAY ENGINEER DATE

DESIGN STANDARDS ENGINEER