


**GENERAL NOTES**

1. The minimum number of brackets required shall be one more than the number of fixtures installed.

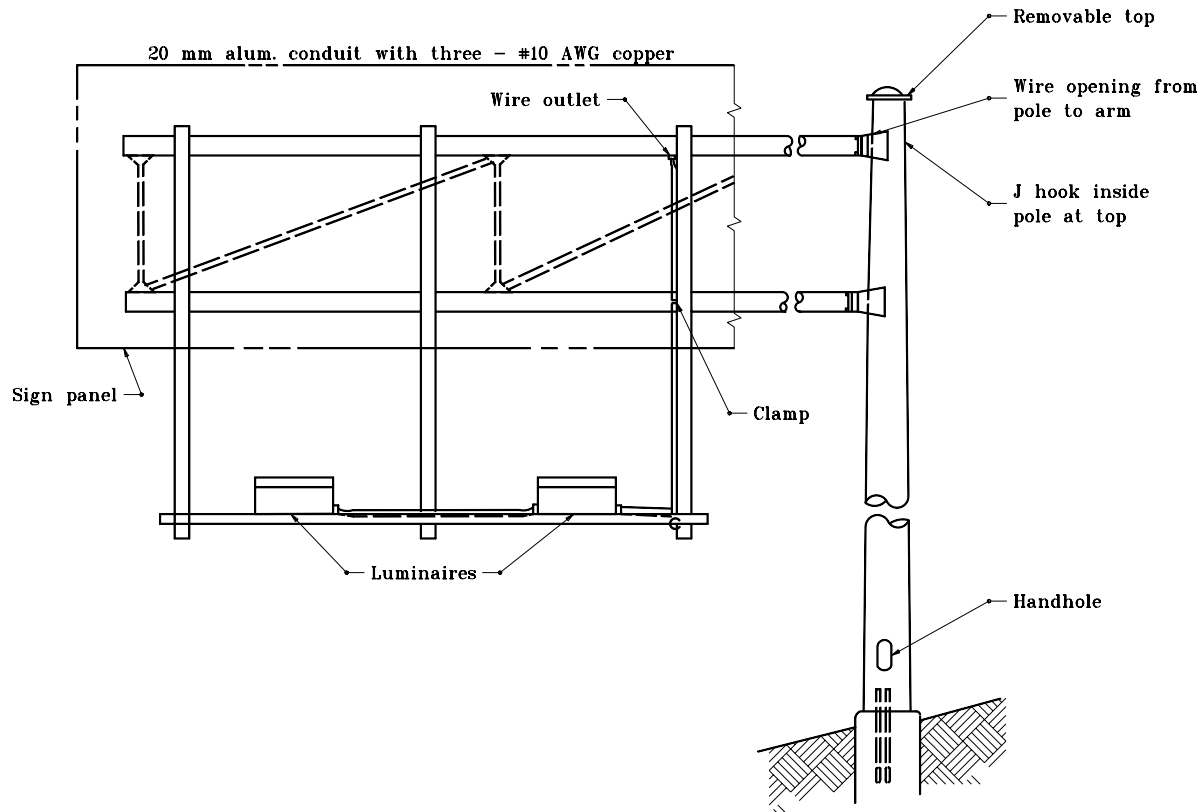

**CANTILEVER  
(Double Mastarm)**

All dimensions are in mm unless otherwise specified.

INDIANA DEPARTMENT OF TRANSPORTATION	
<b>CANTILEVER SIGN STRUCTURE</b>	
SEPTEMBER 2001	
STANDARD DRAWING NO. <b>802-SNIL-04</b>	
	<i>/s/ Anthony L. Uremovich</i> 9-04-01 <small>DESIGN STANDARDS ENGINEER      DATE</small>
	<i>/s/ Firooz Zandi</i> 9-04-01 <small>CHIEF HIGHWAY ENGINEER      DATE</small>
<small>DESIGN STANDARDS ENGINEER</small>	