



GENERAL NOTES

1. Sand-cast aluminum alloy.

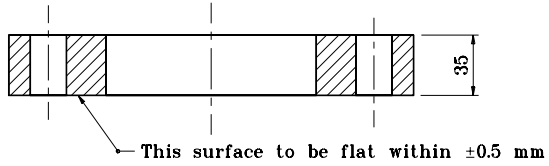


SECTION A-A

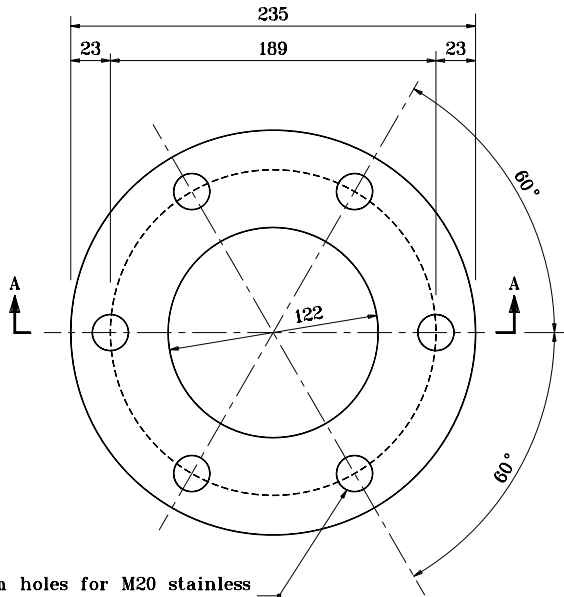

Drill 6-22 mm holes for M20 stainless steel hex head bolts equally spaced.

PLAN

All dimensions are in mm unless otherwise specified.

INDIANA DEPARTMENT OF TRANSPORTATION	
ALUMINUM STRUCTURE	
FLANGE DETAIL	
SEPTEMBER 2001	
STANDARD DRAWING NO. 802-SNOH-10	
	/s/ Anthony L. Uremovich 9-04-01 DESIGN STANDARDS ENGINEER DATE
	/s/ Firooz Zandi 9-04-01 CHIEF HIGHWAY ENGINEER DATE
DESIGN STANDARDS ENGINEER	