
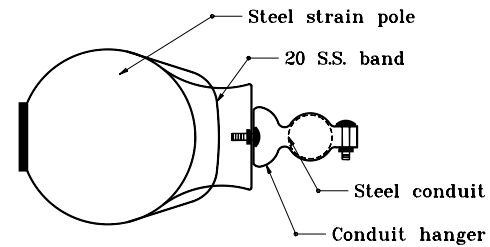


GENERAL NOTES

① See Standard Drawing 805-SGSP-03 for details of bands.

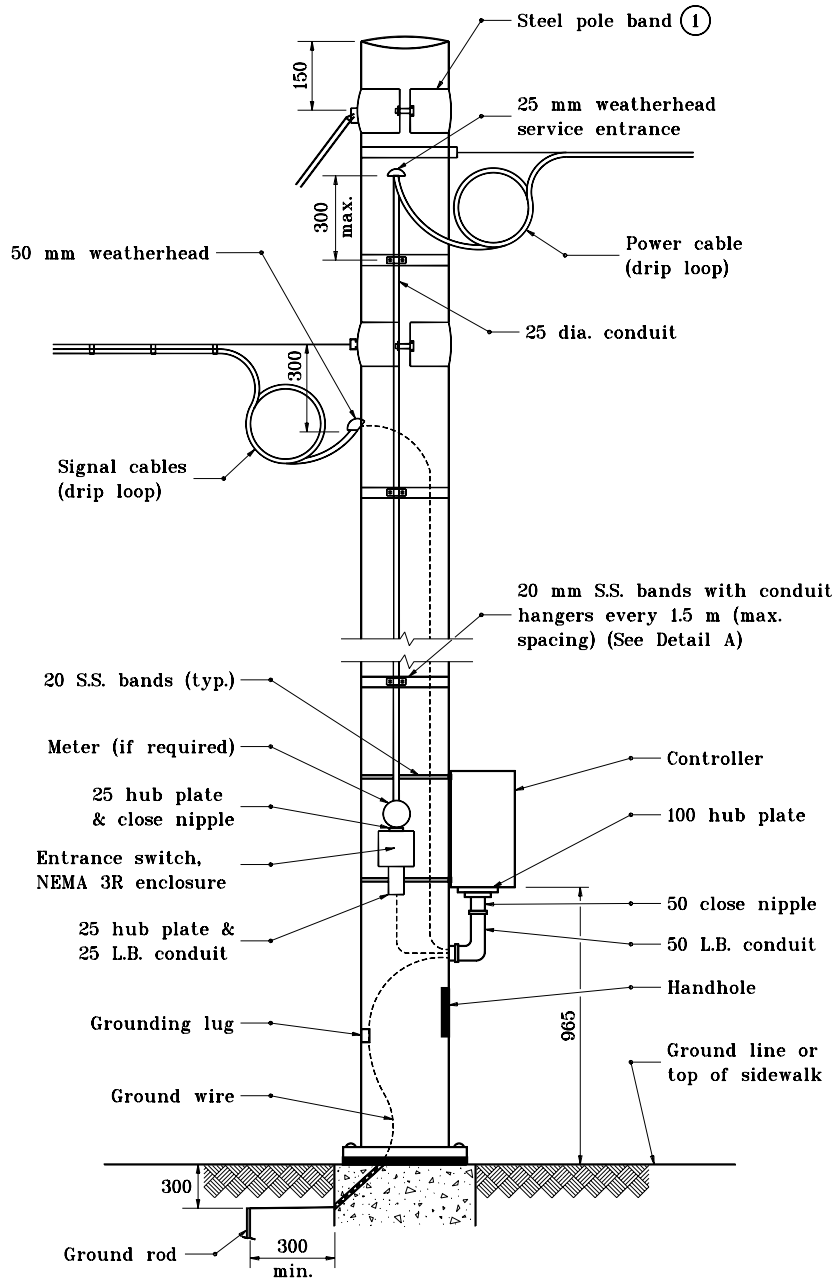


DETAIL A

All dimensions are in mm unless otherwise specified.

INDIANA DEPARTMENT OF TRANSPORTATION
SIGNAL SERVICE & CONTROLLER
MOUNTED ON STEEL POLE
 SEPTEMBER 1998

STANDARD DRAWING NO. 805-SGC0-02

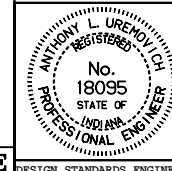

/s/ Anthony L. Uremovich 9-01-98
 DESIGN STANDARDS ENGINEER DATE

/s/ Donald W. Lucas 9-01-98
 CHIEF HIGHWAY ENGINEER DATE

Source Sheet: NONE