


**NOTES**

- ① See Standard Drawing 807-LTSP-01 for Detail B.

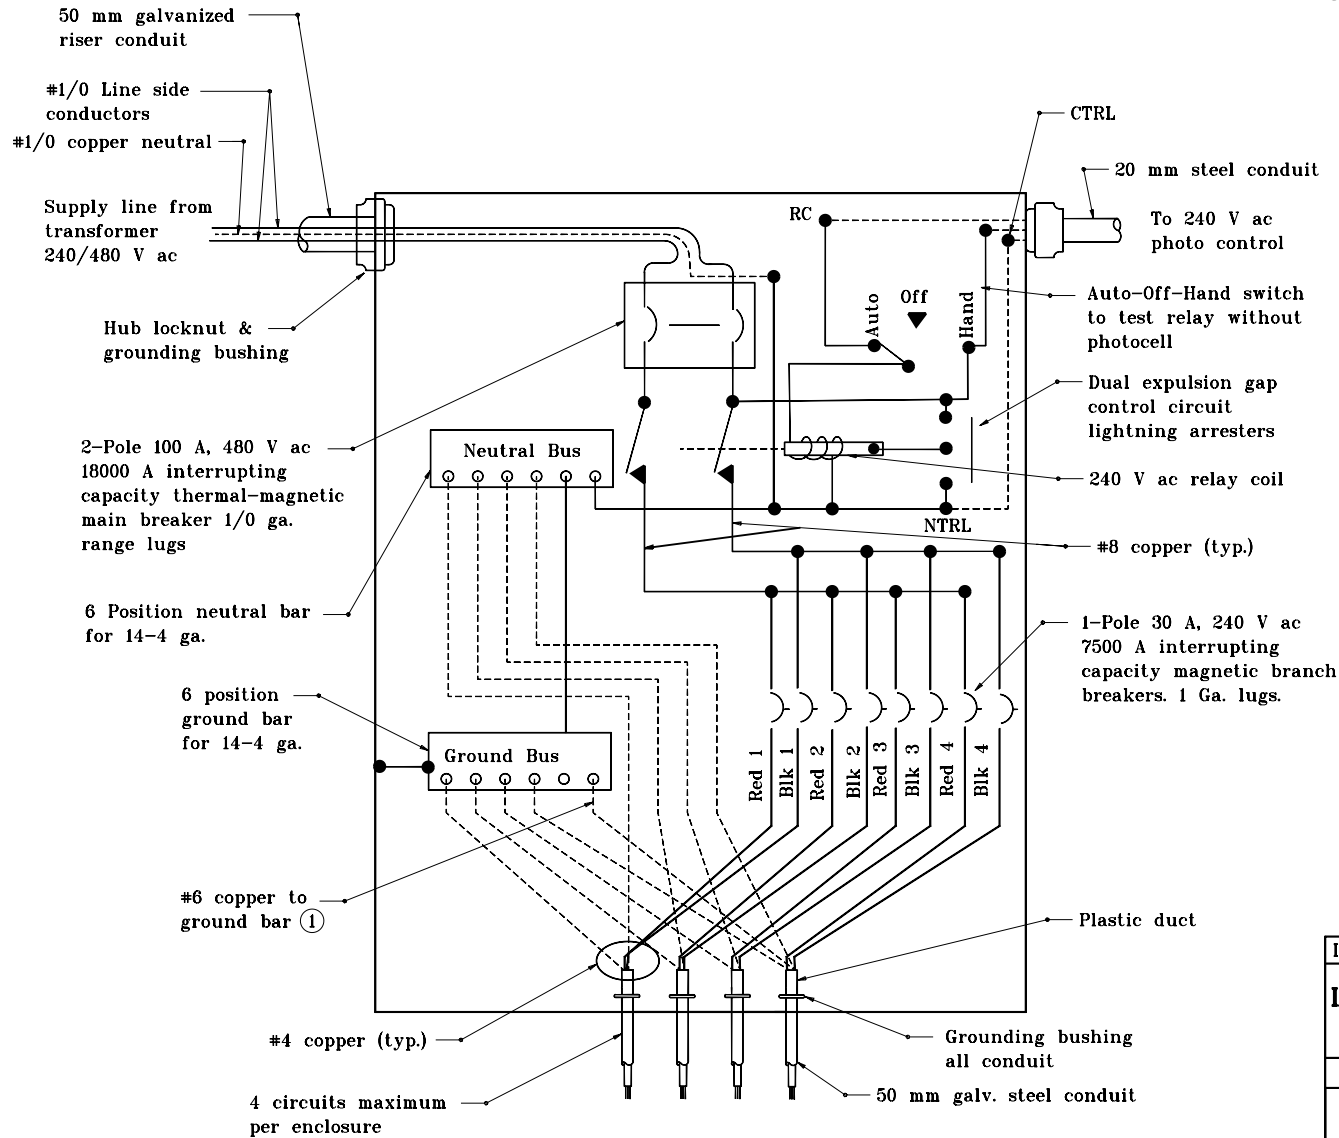

**TYPICAL CABINET WIRING,  
TYPE II**

All dimensions are in mm unless otherwise specified.

INDIANA DEPARTMENT OF TRANSPORTATION

**LIGHT SERVICE POINT DETAILS**

JANUARY 2000

STANDARD DRAWING NO. **807-LTSP-04**

	/s/ Anthony L. Uremovich 1-03-00 DESIGN STANDARDS ENGINEER DATE
	/s/ Firooz Zandi 1-03-00 CHIEF HIGHWAY ENGINEER DATE

DESIGN STANDARDS ENGINEER