



DETAIL D

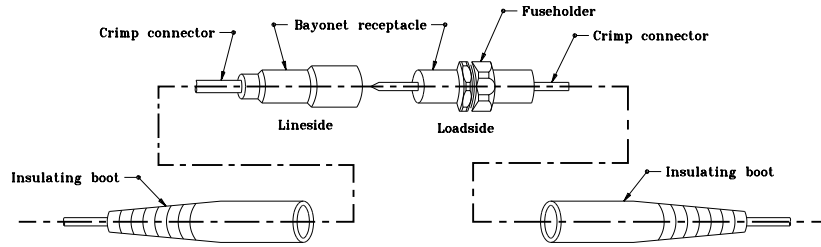

DETAIL E
BAYONET DISCONNECT
CONNECTOR KIT

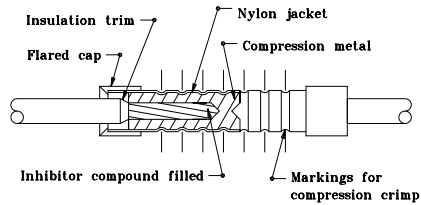

DETAIL C
INSULATING LINK

LEGEND

- ⊙ — Grounding post
- — Self insulated splicer (insulating link)
- ▭ — Unfused connector
- ▩ — Fused connector
- ▧ — Compression connector


All dimensions are in mm unless otherwise specified.

INDIANA DEPARTMENT OF TRANSPORTATION

LIGHTING WIRING DETAILS

JANUARY 1996

STANDARD DRAWING NO. **807-LTWR-03**

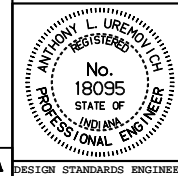

/s/ Anthony L. Uremovich 1-02-96
DESIGN STANDARDS ENGINEER DATE

/s/ Donald W. Lucas 1-02-96
CHIEF HIGHWAY ENGINEER DATE

Source Sheet: **MT 6A**