



CABINET EXTERIOR

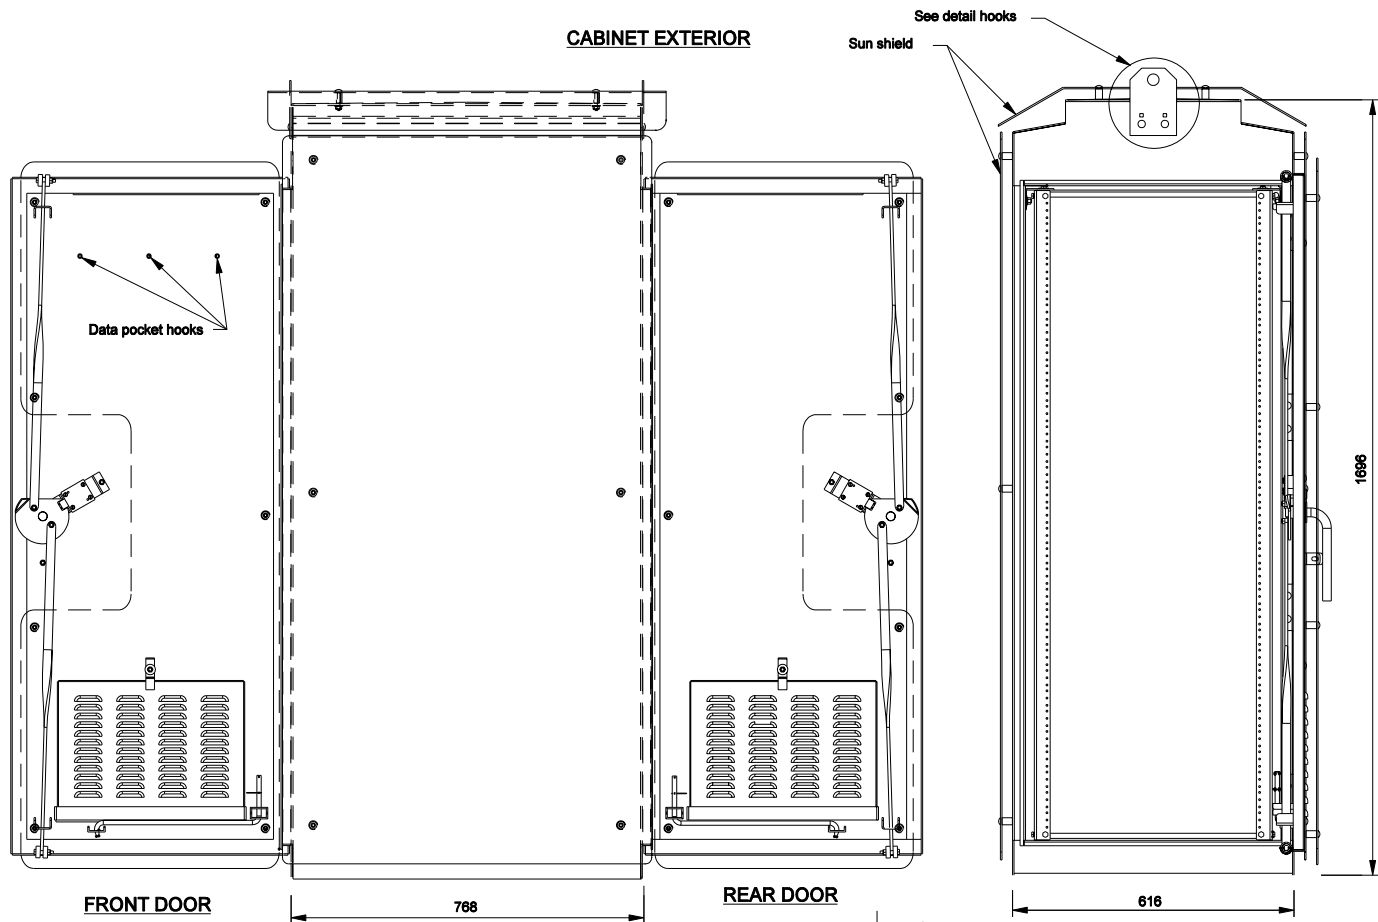


NOTES:
 1. See Standard Drawings 809-ITCS-01A thru -07 for additional ITS cabinet details.

SIDE VIEW

REAR VIEW WITH DOOR OPEN

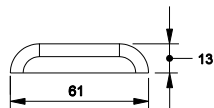

DOOR FILTER LOUVRE DETAIL

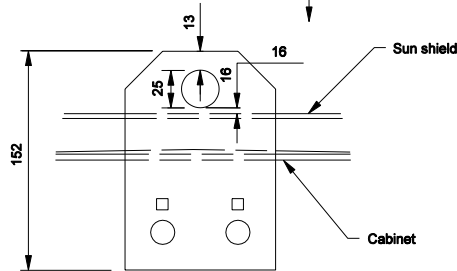

DETAIL A
 NTS


All dimensions are in mm unless otherwise specified

INDIANA DEPARTMENT OF TRANSPORTATION

INDOT ITS CABINET DETAIL

MARCH 2006

STANDARD DRAWING NO. 809-ITSC-01

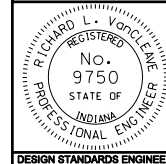

/s/ Richard L. VanCleave 3-01-06
 DESIGN STANDARDS ENGINEER DATE

/s/ Richard K. Smutzer 3-01-06
 CHIEF HIGHWAY ENGINEER DATE

DESIGN STANDARDS ENGINEER