


PLAN VIEW
(PAVED SHOULDER 2400
OR GREATER IN WIDTH)

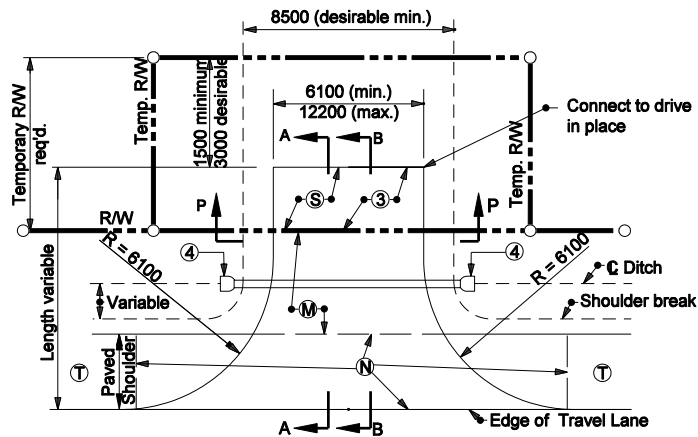

PLAN VIEW
(PAVED SHOULDER LESS THAN 2400
IN WIDTH OR UNPAVED SHOULDER)

NOTES :

1. See Standard Drawing 610-DRIV-13 for General Notes and Legend.
2. See Standard Drawing 610-DRIV-10 for Sections A-A, B-B, and C-C.
3. See Standard Drawing 610-DRIV-09 for Sections P-P.

LEGEND

- (M) 90 kg/m² HMA Surface Type A on 150 kg/m² HMA Intermediate Type A on 200 mm compacted aggregate base or 150 mm. PCC on 150 mm. compacted aggregate base
- (N) Thicker of drive or shoulder section
- (S) Equivalent to surface in place
- (T) Plan shoulder section


All Dimension are in mm unless otherwise specified

INDIANA DEPARTMENT OF TRANSPORTATION

CLASS IV DRIVE

MARCH 2006

STANDARD DRAWING NO. 610-DRIV-04

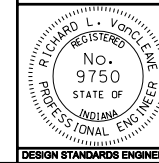

/s/ Richard L. VanCleave 3-01-06
DESIGN STANDARDS ENGINEER DATE

/s/ Richard K. Smutzer 3-01-06
CHIEF HIGHWAY ENGINEER DATE

DESIGN STANDARDS ENGINEER