


**NOTES :**

1. See Standard Drawing 610-DRIV-13 for General Notes.
  2. See Standard Drawing 610-DRIV-10 for Sections A-A, B-B, and C-C.
- (10) Where the shoulder is earth or aggregate or the paved width is less than 2.4 m, the drive radii shall be tangent to the edge of the travel lane. Where the paved shoulder width is 2.4 m or more, the drive radii shall be tangent to the edge of the paved shoulder.

**PLAN VIEW**

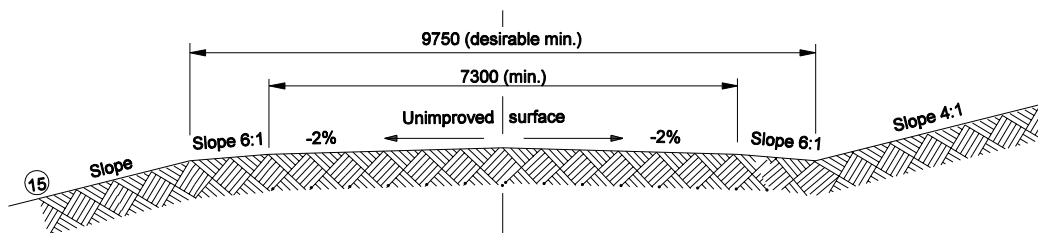

**SECTION D-D**


All Dimension are in mm unless otherwise specified

INDIANA DEPARTMENT OF TRANSPORTATION

**CLASS V DRIVE  
FIELD ENTRANCE**

**MARCH 2006**

**STANDARD DRAWING NO. 610-DRIV-05**

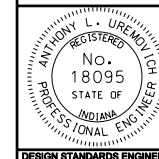

/s/ Anthony L. Uremovitch 3-01-06  
DESIGN STANDARDS ENGINEER DATE

/s/ Ftirooz Zandi 3-01-06  
CHIEF HIGHWAY ENGINEER DATE

DESIGN STANDARDS ENGINEER