
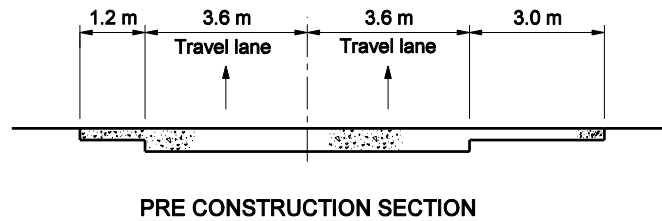
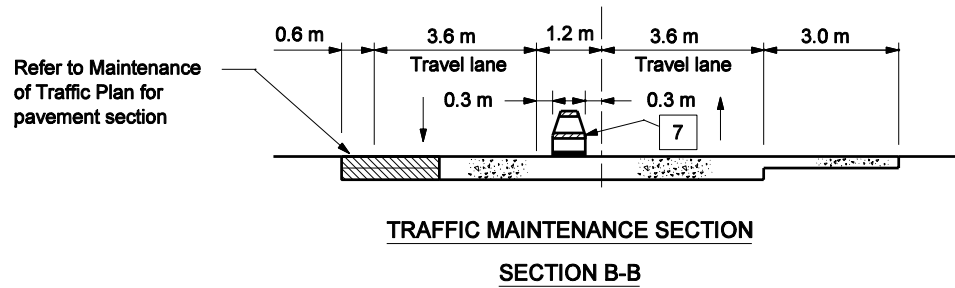


GENERAL NOTES:

1. See Standard Drawing 801-TCCO-02 for Legend.

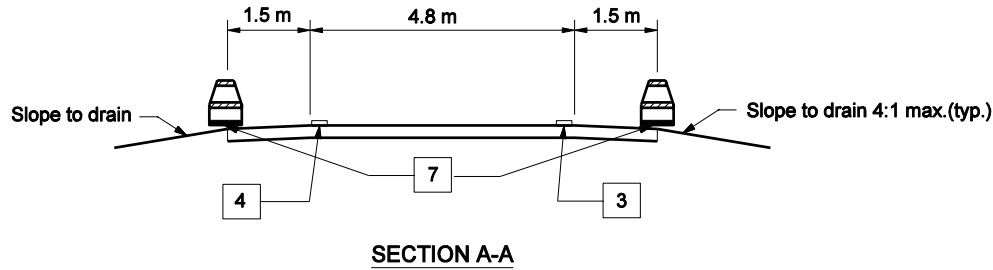


All Dimension are in mm unless otherwise specified

INDIANA DEPARTMENT OF TRANSPORTATION

**TEMPORARY CROSSOVER
TYPICAL SECTIONS**

MARCH 2006

STANDARD DRAWING NO. 801-TCCO-07

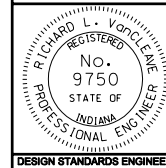

/s/ Richard L. VanCleave 3-01-06
DESIGN STANDARDS ENGINEER DATE

/s/ Richard K. Smulzer 3-01-06
CHIEF HIGHWAY ENGINEER DATE

DESIGN STANDARDS ENGINEER