


GENERAL NOTES:


1. Signing pattern typical both sides of roadway, for each direction of travel.
2. See Standard Drawing E 801-TCDV-01 for tubular marker details.

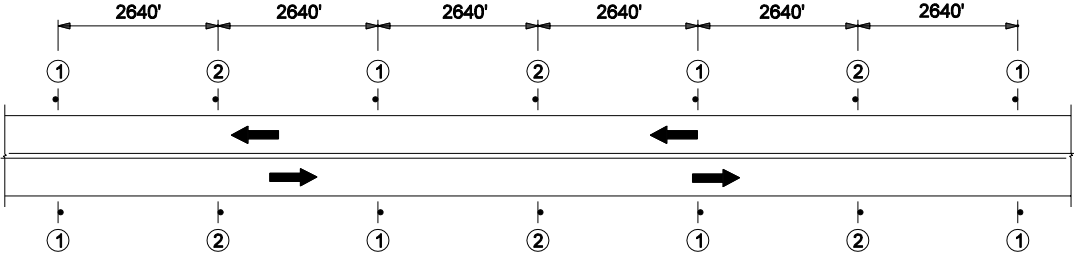

CONSTRUCTION SIGNS LOCATION DETAIL

LEGEND

- ① R4-1-B "Do Not Pass"
- ② XW6-3 two-way traffic symbol
- Tubular markers

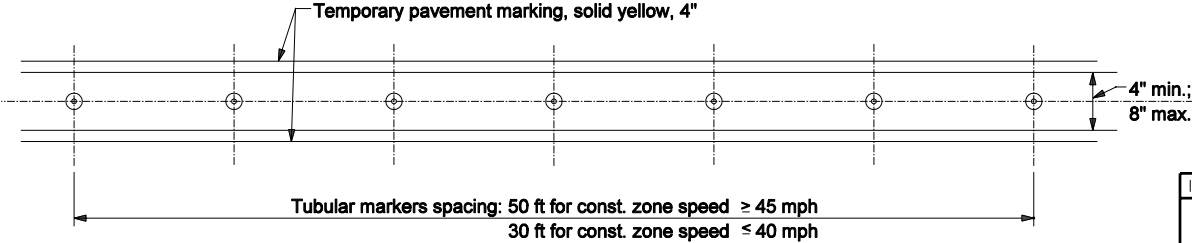

TUBULAR MARKERS ALONG CENTERLINE OF PAVEMENT LAYOUT

**TWO LANE, TWO WAY
OPPOSING TRAFFIC**

INDIANA DEPARTMENT OF TRANSPORTATION	
TUBULAR MARKER DELINEATION	
MARCH 2006	
STANDARD DRAWING NO. E 801-TCTC-11	
	/s/ Richard L. VanCleave 3-01-06 DESIGN STANDARDS ENGINEER DATE
	/s/ Richard K. Smutzer 3-01-06 CHIEF HIGHWAY ENGINEER DATE
DESIGN STANDARDS ENGINEER	