



GENERAL NOTES


1. See Standard Drawing 801-TCLG-01 for General Notes and Legend.

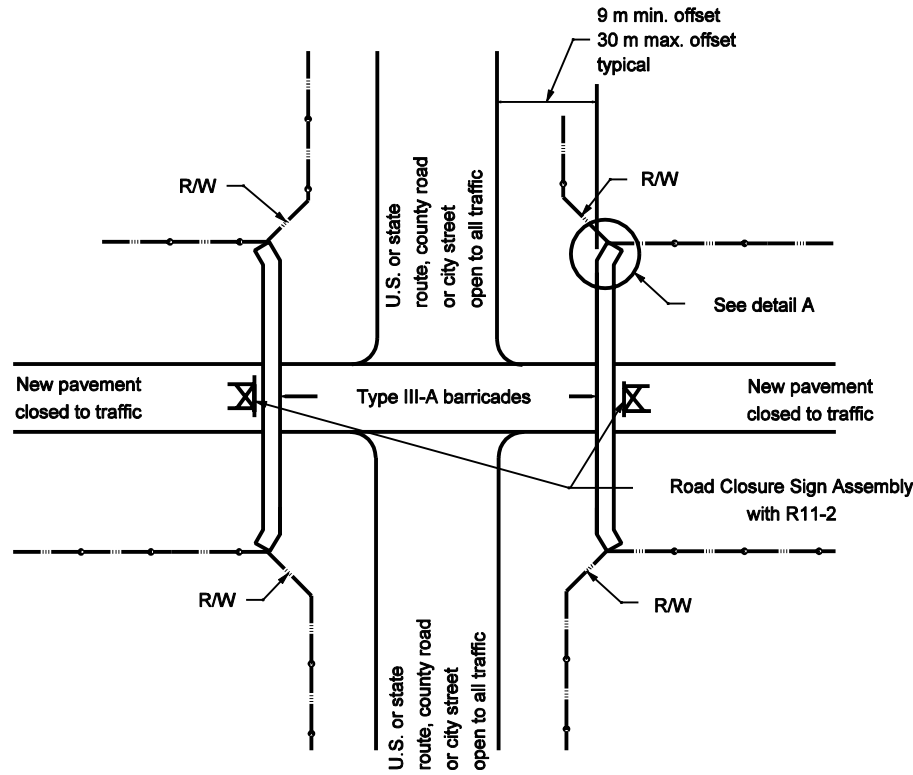

TEMPORARY CLOSURE OF NEW PAVEMENT

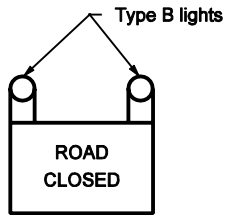

R 11-2

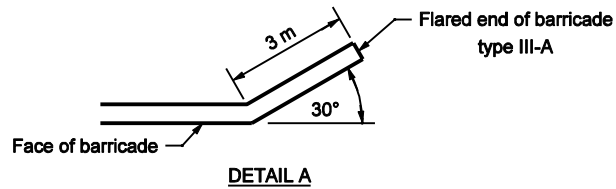

DETAIL A

All Dimension are in mm unless otherwise specified

INDIANA DEPARTMENT OF TRANSPORTATION											
TEMPORARY CLOSURES											
SEPTEMBER 2002											
STANDARD DRAWING NO. 801-TCTC-03											
	<table style="width: 100%; border: none;"> <tr> <td style="font-size: small;">/s/ Richard L. VanCleave</td> <td style="font-size: small;">9-03-02</td> </tr> <tr> <td style="font-size: x-small;">DESIGN STANDARDS ENGINEER</td> <td style="font-size: x-small;">DATE</td> </tr> <tr> <td colspan="2"> </td> </tr> <tr> <td style="font-size: small;">/s/ Richard K. Smutzer</td> <td style="font-size: small;">9-03-02</td> </tr> <tr> <td style="font-size: x-small;">CHIEF HIGHWAY ENGINEER</td> <td style="font-size: x-small;">DATE</td> </tr> </table>	/s/ Richard L. VanCleave	9-03-02	DESIGN STANDARDS ENGINEER	DATE			/s/ Richard K. Smutzer	9-03-02	CHIEF HIGHWAY ENGINEER	DATE
/s/ Richard L. VanCleave	9-03-02										
DESIGN STANDARDS ENGINEER	DATE										
/s/ Richard K. Smutzer	9-03-02										
CHIEF HIGHWAY ENGINEER	DATE										
DESIGN STANDARDS ENGINEER											