


GENERAL NOTES:


1. Signing pattern typical both sides of roadway, for each direction of travel.
2. See Standard Drawing 801-TCDV-01 for tubular marker details.

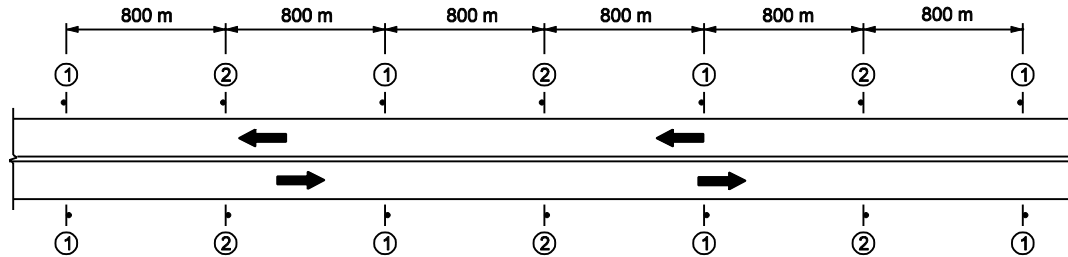

CONSTRUCTION SIGNS LOCATION DETAIL

LEGEND

- ① R4-1-B "Do Not Pass"
- ② XW6-3 two-way traffic symbol
- Tubular markers

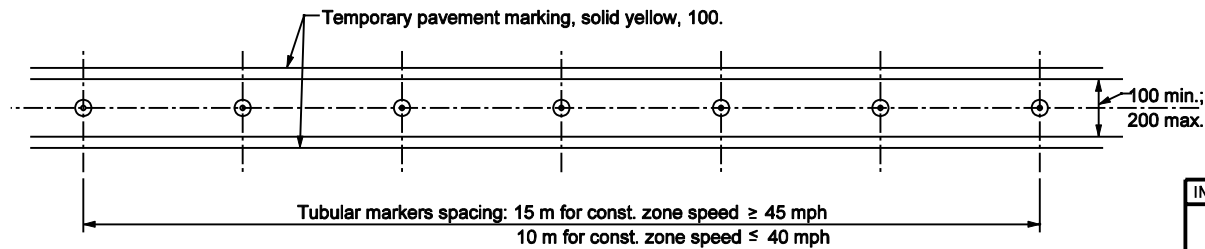

TUBULAR MARKERS ALONG CENTERLINE OF PAVEMENT LAYOUT

**TWO LANE, TWO WAY
OPPOSING TRAFFIC**


All Dimension are in mm unless otherwise specified

INDIANA DEPARTMENT OF TRANSPORTATION

**TUBULAR MARKER
DELINEATION**

SEPTEMBER 2002

STANDARD DRAWING NO. 801-TCTC-11

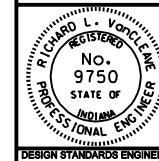

/s/ Richard L. VanCleave 9-03-02
DESIGN STANDARDS ENGINEER DATE

/s/ Richard K. Smutzer 9-03-02
CHIEF HIGHWAY ENGINEER DATE

DESIGN STANDARDS ENGINEER