



GENERAL NOTES

1. For grating details see Std. Dwg. No. 802-SNWW-02.

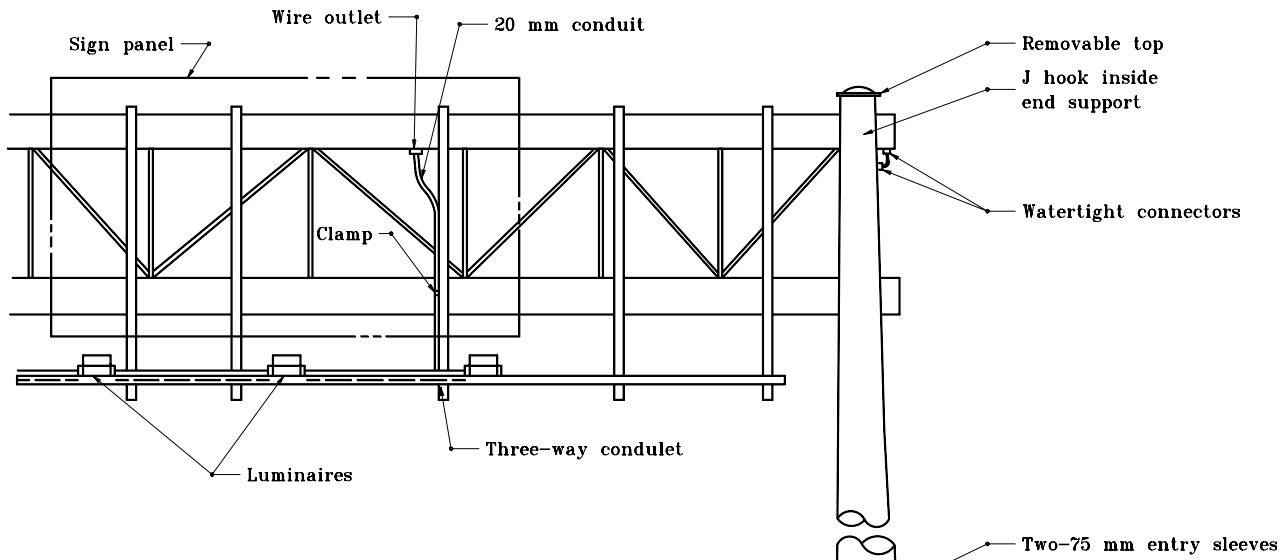

TRUSS

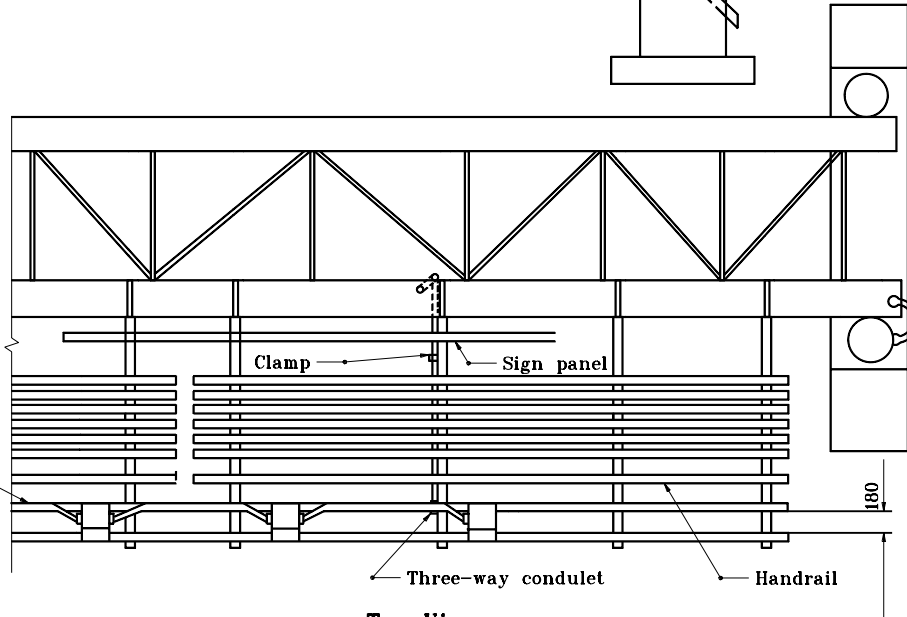

Lay 20 mm conduit on channel and clamp at intervals not exceeding 3 m

Top View

TRUSS PLAN

All dimensions are in mm unless otherwise specified.

INDIANA DEPARTMENT OF TRANSPORTATION

SIGN ILLUMINATION

DETAILS

SEPTEMBER 2001

STANDARD DRAWING NO. **802-SNIL-03**

| | |
|--|--|
| | /s/ Anthony L. Uremovich 9-04-01 DESIGN STANDARDS ENGINEER DATE |
| | /s/ Firooz Zandi 9-04-01 CHIEF HIGHWAY ENGINEER DATE |

DESIGN STANDARDS ENGINEER