
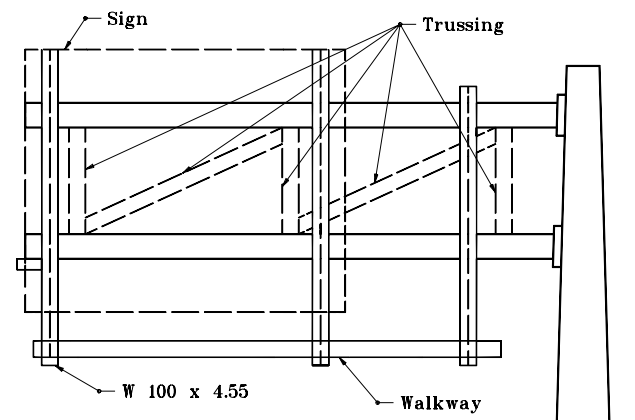
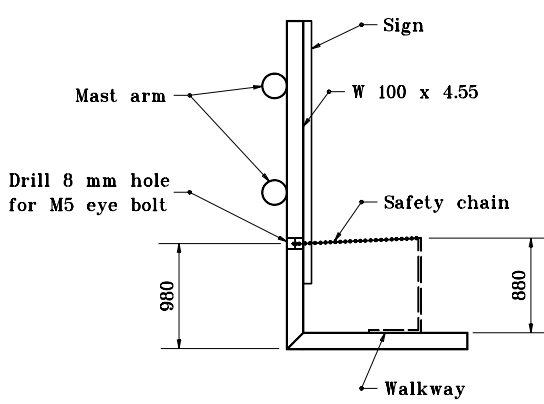


**GENERAL NOTE**

- ① See Standard Drawing 802-SNWW-08 for Detail A.
- ② See Standard Drawing 802-SNWW-08 for Detail B.

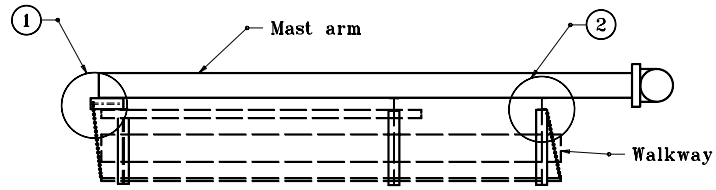

**CHAIN SUPPORT FOR  
DOUBLE MASTARM CANTILEVER  
(BOX TRUSS SIMILIAR)**


All dimensions are in mm unless otherwise specified.

INDIANA DEPARTMENT OF TRANSPORTATION

**SIGN WALKWAY DETAILS**

SEPTEMBER 2001

STANDARD DRAWING NO. 802-SNWW-07

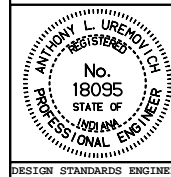

/s/ Anthony L. Uremovich 9-04-01  
DESIGN STANDARDS ENGINEER DATE

/s/ Firooz Zandi 9-04-01  
CHIEF HIGHWAY ENGINEER DATE

DESIGN STANDARDS ENGINEER