


ELEVATION 4:1 OR 3:1 SLOPE

Notes:

1. Transformer base door shall face the right-of-way line.
- ② See Standard Drawing 807-LTFD-05 for General Notes.

Plan foreslope	A
4:1	3:1 Desirable
3:1	2.5:1 Desirable

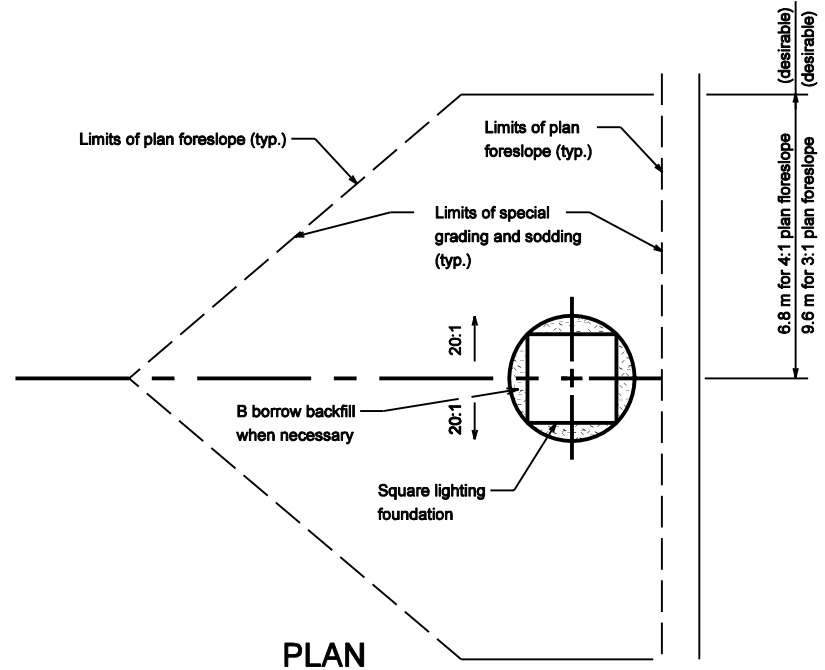

All Dimension are in mm unless otherwise specified

INDIANA DEPARTMENT OF TRANSPORTATION	
LIGHT STANDARD SQUARE FOUNDATION GRADING FILL SECTION	
SEPTEMBER 2002	
STANDARD DRAWING NO. 807-LTFD-03A	
	<i>/s/ Richard L. VanCleave</i> 9-03-02 DESIGN STANDARDS ENGINEER DATE
	<i>/s/ Richard K. Smulzer</i> 9-03-02 CHIEF HIGHWAY ENGINEER DATE
DESIGN STANDARDS ENGINEER	