


Notes:


1. 50 galvanized steel conduit and junction box can be installed in the median shoulder, the junction box must be in front of the light foundation.
2. Junction box shall meet the following specifications:
 - a. Material: Polymer concrete
 - b. Color: Concrete gray
 - c. Cover rating: 89 KN.
3. Field cut rebar to accomodate junction box

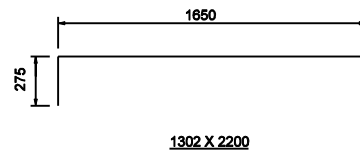

All Dimension are in mm unless otherwise specified

INDIANA DEPARTMENT OF TRANSPORTATION
**CONVENTIONAL LIGHT FOUNDATION
 FOR 33" CONCRETE MEDIAN WALL
 INSTALLATION.**
 SEPTEMBER 2002

STANDARD DRAWING NO. 807-LTFD-09

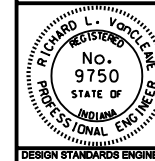

/s/ Richard L. VanCleave 9-03-02
 DESIGN STANDARDS ENGINEER DATE

/s/ Richard K. Smutzer 9-03-02
 CHIEF HIGHWAY ENGINEER DATE

DESIGN STANDARDS ENGINEER