


GENERAL NOTES

- For multiple compression fitting and insulating link details, see Standard Drawing No. 803-SNWR-04.

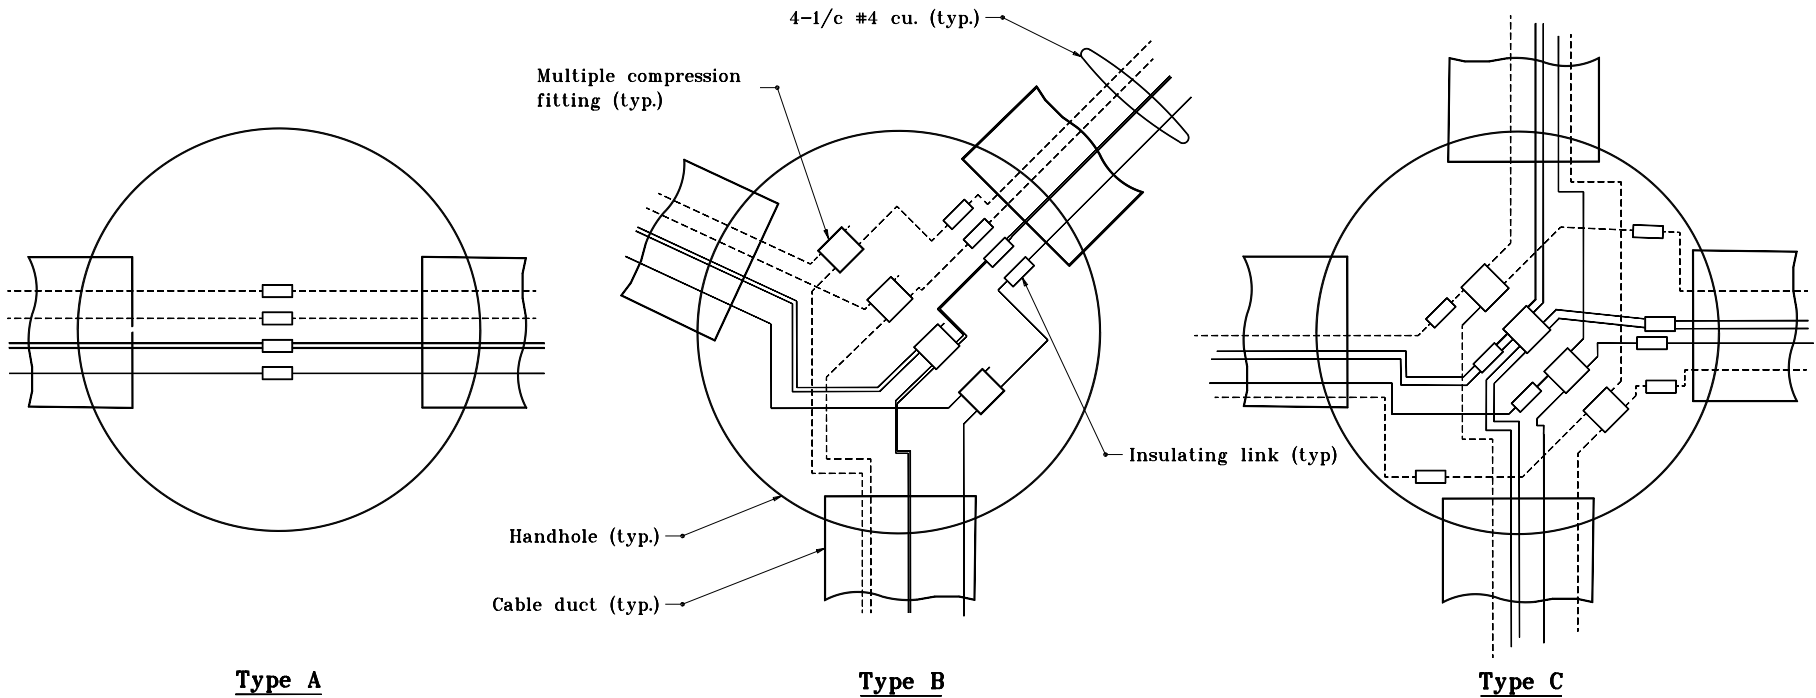

HANDHOLE CONNECTION DIAGRAM


All dimensions are in mm unless otherwise specified.

INDIANA DEPARTMENT OF TRANSPORTATION

LIGHT HANDHOLE CONNECTIONS

MARCH 1995

STANDARD DRAWING NO. 807-LTHH-02

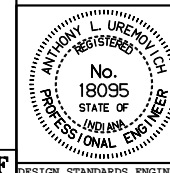

/s/ Anthony L. Uremovich 3-01-95
DESIGN STANDARDS ENGINEER DATE

/s/ Donald W. Lucas 3-01-95
CHIEF HIGHWAY ENGINEER DATE

Source Sheet: MT6F