


**MOUNTING DETAIL**

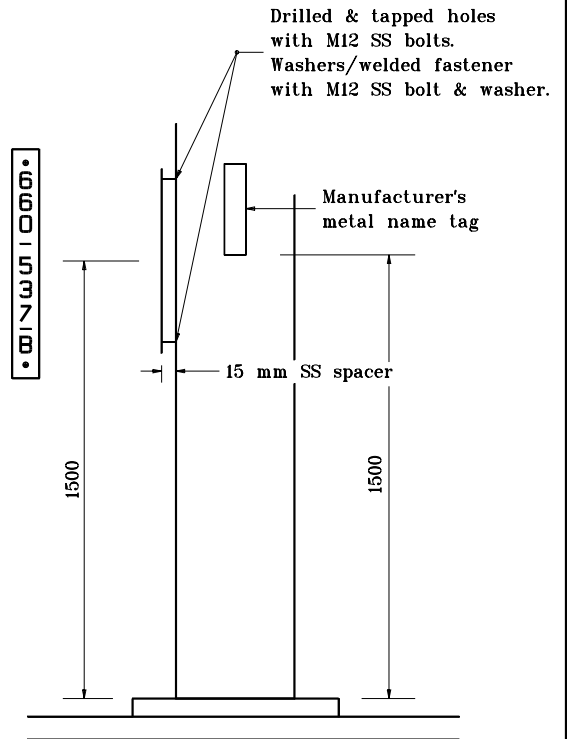

**ID PLATES FOR HIGH MAST POLE**


All dimensions are in mm unless otherwise specified.

INDIANA DEPARTMENT OF TRANSPORTATION

**HIGH MAST POLE  
ID PLATES**

MARCH 1995

STANDARD DRAWING NO. 807-LTHM-01

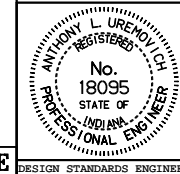

/s/ Anthony L. Uremovich 3-01-95  
DESIGN STANDARDS ENGINEER DATE

/s/ Donald W. Lucas 3-01-95  
CHIEF HIGHWAY ENGINEER DATE

Source Sheet: NONE