



**MULTI LANE ROADWAY**

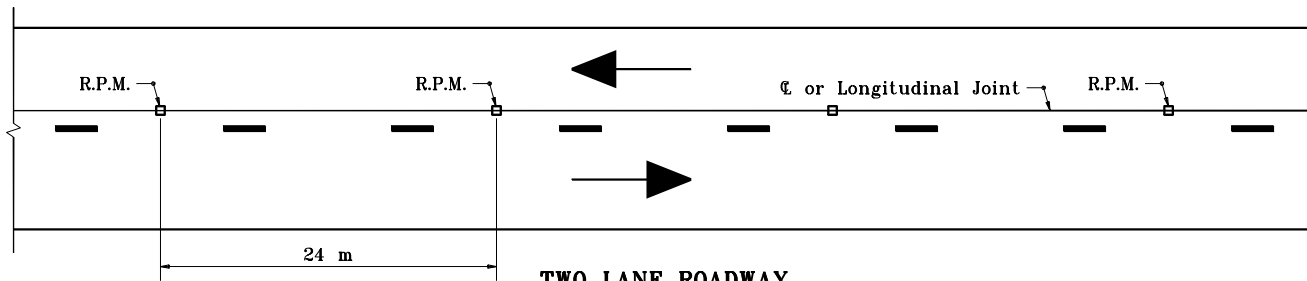

**TWO LANE ROADWAY  
TANGENT SECTION**

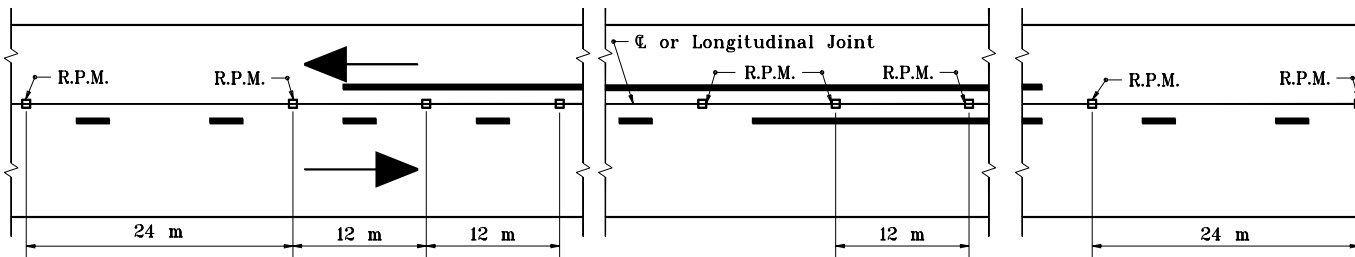


**TWO LANE ROADWAY  
NO PASSING ZONE**

All dimensions are in mm unless otherwise specified.

INDIANA DEPARTMENT OF TRANSPORTATION  
**PLACEMENT OF SNOWPLOWABLE  
RAISED PAVEMENT MARKERS**  
MARCH 1995

STANDARD DRAWING NO. 808-MKRM-09

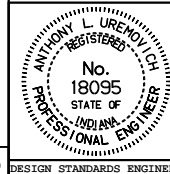

/s/ Anthony L. Uremovich 3-01-95  
DESIGN STANDARDS ENGINEER DATE

/s/ Donald W. Lucas 3-01-95  
CHIEF HIGHWAY ENGINEER DATE

Source Sheet: MT18