
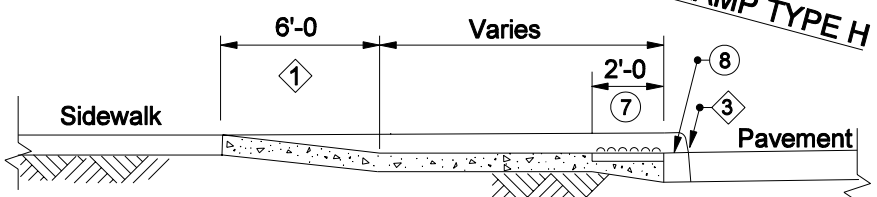


SECTION B-B

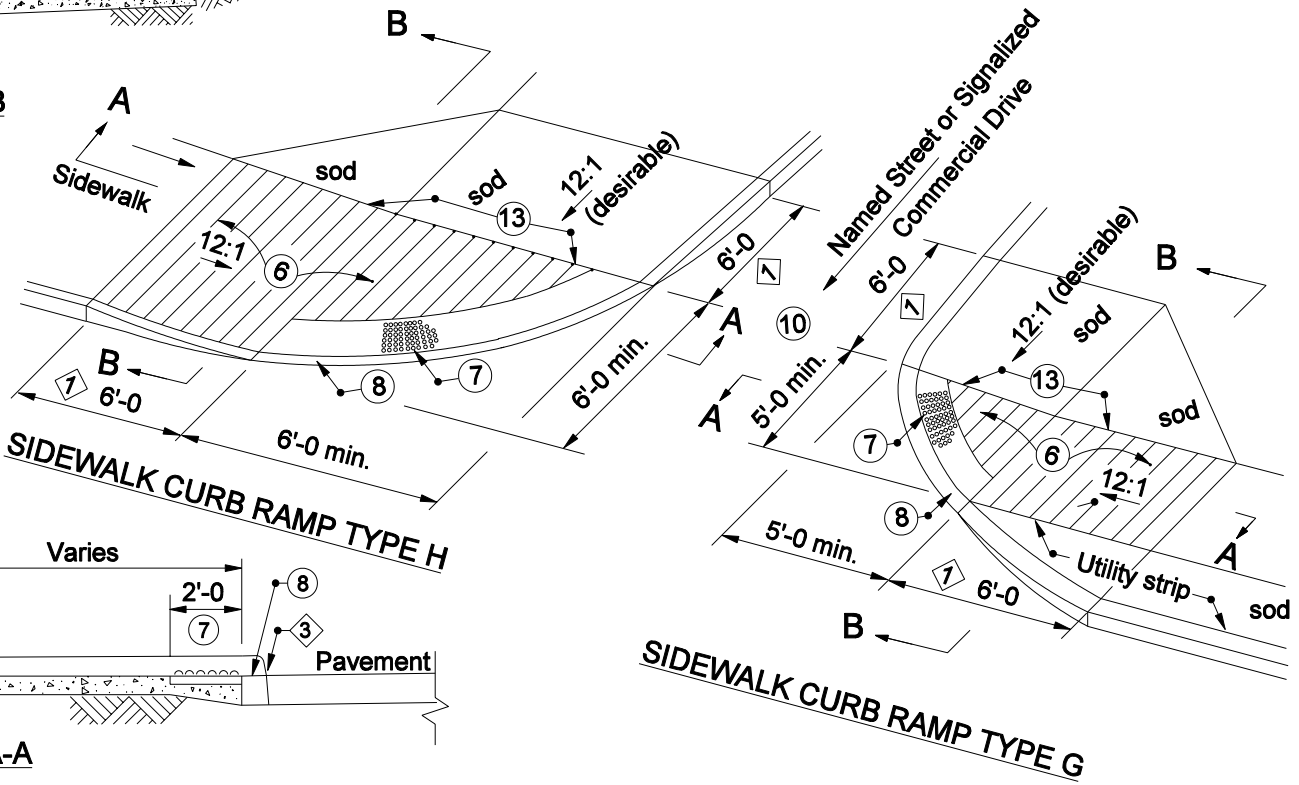

SECTION A-A

NOTES :

- ⑥ See Standard Drawing E 604-SWCR-02 for groove details.
- ⑦ See Standard Drawings E 604-SWCR-02 for details of the detectable warning surface.
- ⑧ See Standard Drawing E 604-SWCR-02 for alternate curb construction.
- ⑩ Sidewalk across approach shall be sloped at 50:1 maximum transversely.
- 11. See Standard Drawing E 604-SWCR-02 for typical ramp construction detail.
- 12. See Standard Drawing E 604-SWCR-01 and -02 for Location Plan and General Notes respectively.
- ⑬ Vertical face curb optional.

INDIANA DEPARTMENT OF TRANSPORTATION	
SIDEWALK CURB'S RAMP'S TYPE G AND TYPE H	
SEPTEMBER 2005	
STANDARD DRAWING NO. E 604-SWCR-09	
	/s/ Richard L. VanCleave 9-01-05 DESIGN STANDARDS ENGINEER DATE
	/s/ Richard K. Smutzer 9-01-05 CHIEF HIGHWAY ENGINEER DATE
DESIGN STANDARDS ENGINEER	