


**ELEVATION VIEW**

**CONCRETE RAIL TERMINATION SECTION**

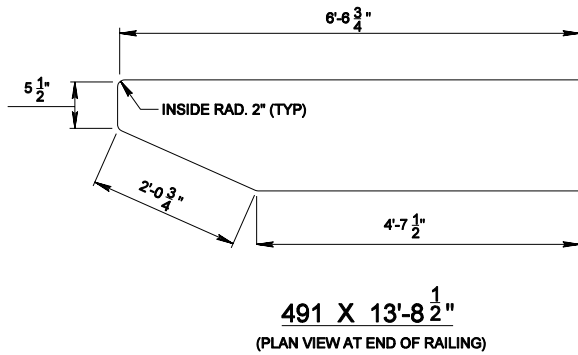

**491 X 13'-8 1/2"**  
(PLAN VIEW AT END OF RAILING)

INDIANA DEPARTMENT OF TRANSPORTATION	
<b>CONCRETE BRIDGE RAILING TYPE TF-2</b>	
SEPTEMBER 2005	
STANDARD DRAWING NO. E 706-BRTF-04	
	/s/ Richard L. VanCleave 9-01-05 DESIGN STANDARDS ENGINEER DATE
	/s/ Richard K. Smutzer 9-01-05 CHIEF HIGHWAY ENGINEER DATE
DESIGN STANDARDS ENGINEER	