


TOP VIEW
(CONCRETE RAILING NOT SHOWN)

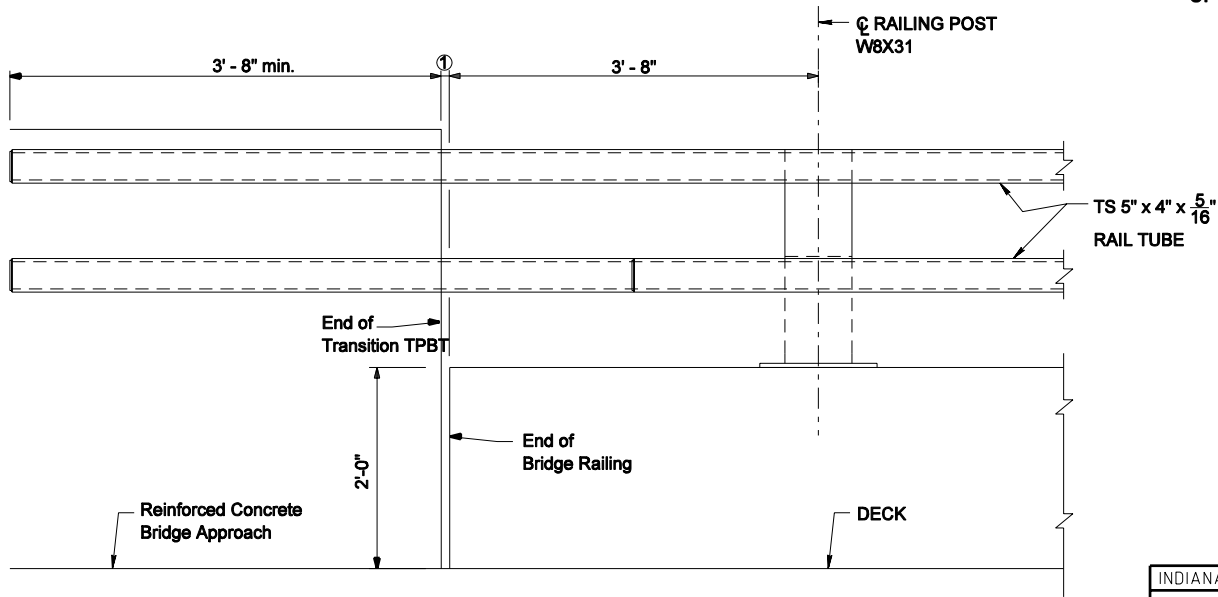

RAILING ELEVATION AT ENDS

NOTES:


- ① Opening between Transition TPBT and end of Bridge Railing varies according to joint type.
2. FOR RAIL SECTION VIEW SEE E 706-BRTF-03.
3. See Standard Drawing E-706-TPBT-03 for Connection Bridge Railing Transition TPBT.

INDIANA DEPARTMENT OF TRANSPORTATION

**CONCRETE BRIDGE RAILING
TYPE TF-2**

SEPTEMBER 2005

STANDARD DRAWING NO. E 706-BRTF-06

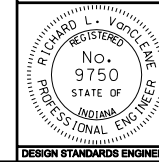

/s/ Richard L. VanCleave 9-01-05
DESIGN STANDARDS ENGINEER DATE

/s/ Richard K. Smutzer 9-01-05
CHIEF HIGHWAY ENGINEER DATE

DESIGN STANDARDS ENGINEER