


ELEVATION, 4:1 OR 3:1 SLOPE

Notes:

- ① See Standard Drawing E 807-LTFD-05 for General Notes.
2. Transformer base door shall face the right-of-way line.
- ③ Use which ever gives the greatest offset distance from the edge of the travel lane.

Plan foreslope	A
4:1	3:1 Desirable
3:1	2.5:1 Desirable

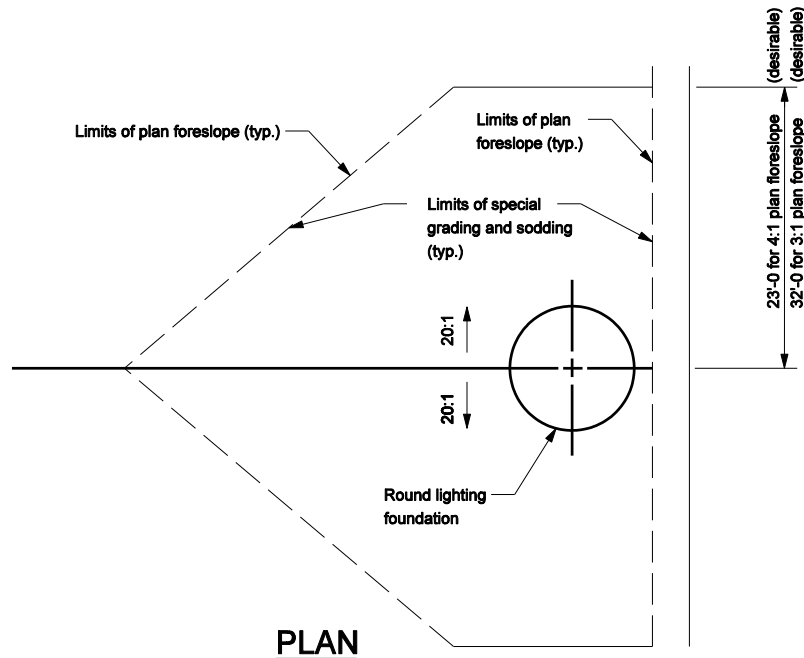


PLAN

INDIANA DEPARTMENT OF TRANSPORTATION

**LIGHT STANDARD ROUND
FDN. TNT. FILL SECTION
FORESLOPE 4:1 OR 3:1
September 2005**

STANDARD DRAWING NO. E 807-LTFD-03

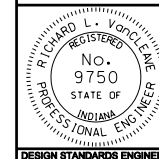

/s/ Richard L. VanCleave 9-01-05
DESIGN STANDARDS ENGINEER DATE

/s/ Richard K. Smutzer 9-01-05
CHIEF HIGHWAY ENGINEER DATE

DESIGN STANDARDS ENGINEER