


ELEVATION 4:1 OR 3:1 SLOPE

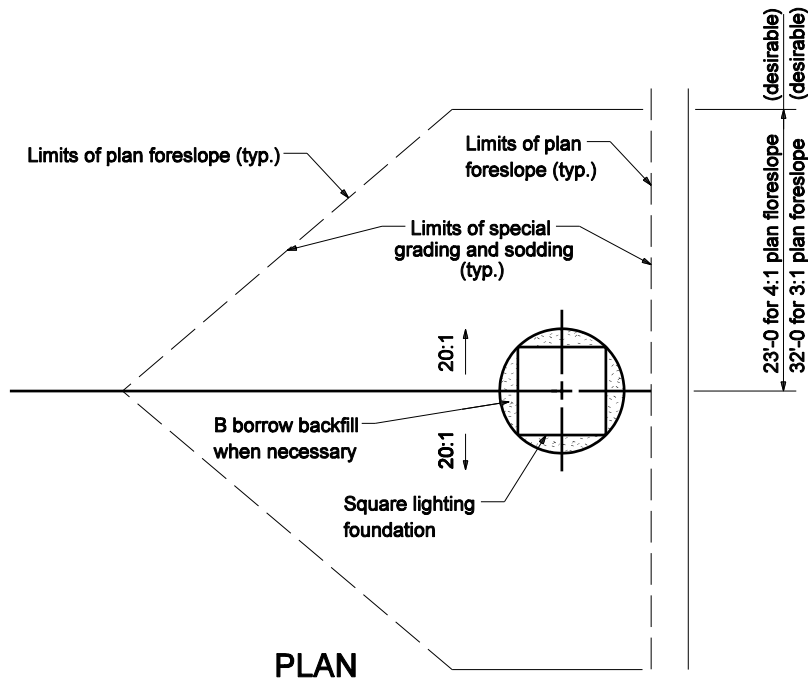

Notes:


1. Transformer base door shall face the right-of-way line.
- ② See Standard Drawing E 807-LTFD-05 for General Notes.
3. Use whichever gives the greatest offset distance from the edge of the travel lane.

Plan foreslope	<u>A</u>
4:1	3:1 Desirable
3:1	2.5:1 Desirable

INDIANA DEPARTMENT OF TRANSPORTATION

**LIGHT STANDARD SQUARE
FDN. TMT. FILL SECTION
FORESLOPE 4:1 OR 3:1
SEPTEMBER 2005**

STANDARD DRAWING NO. E 807-LTFD-03A

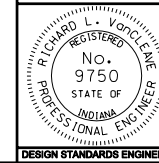

/s/ Richard L. VanCleave 9-01-05
DESIGN STANDARDS ENGINEER DATE

/s/ Richard K. Smutzer 9-01-05
CHIEF HIGHWAY ENGINEER DATE

DESIGN STANDARDS ENGINEER