


SILICONE JOINT SEALANT

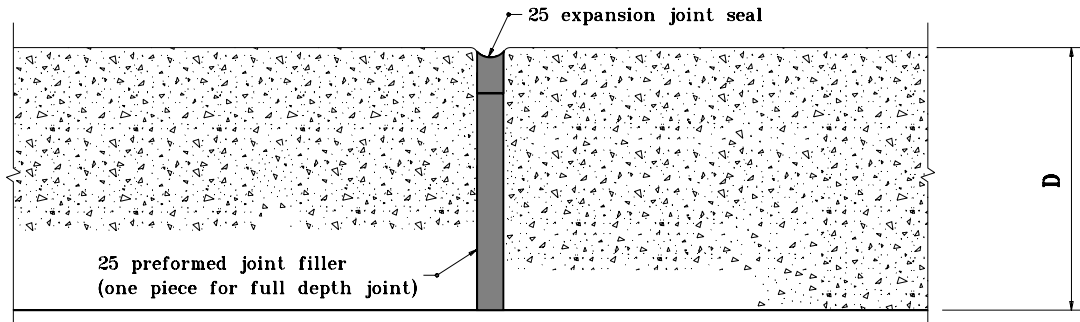

SECTION THROUGH JOINT


All dimensions are in mm unless otherwise specified.

INDIANA DEPARTMENT OF TRANSPORTATION

**SIDEWALK
EXPANSION JOINT**

SEPTEMBER 1999

STANDARD DRAWING NO. 604-CCSJ-01

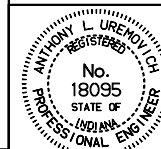

/s/ Anthony L. Uremovich 9-01-99
DESIGN STANDARDS ENGINEER DATE

/s/ Donald W. Lucas 9-01-99
CHIEF HIGHWAY ENGINEER DATE

Source Sheet: CCPJ5

DESIGN STANDARDS ENGINEER