


SECTION B-B

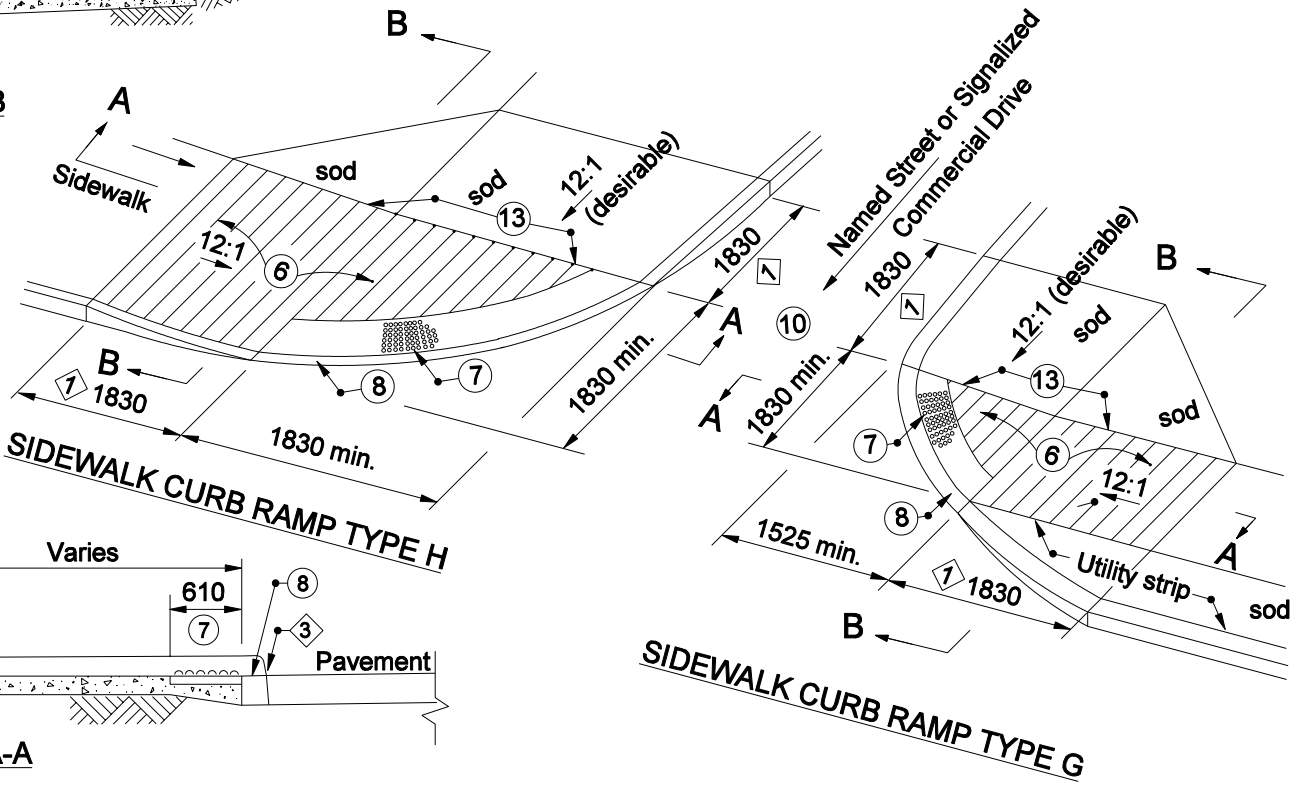

SECTION A-A

**NOTES :**

- ⑥ See Standard Drawing 604-SWCR-02 for groove details.
- ⑦ See Standard Drawings 604-SWCR-02 for details of the detectable warning surface.
- ⑧ See Standard Drawing 604-SWCR-02 for alternate curb construction.
- ⑩ Sidewalk across approach shall be sloped at 50:1 maximum transversely.
- 11. See Standard Drawing 604-SWCR-02 for typical ramp construction detail.
- 12. See Standard Drawing 604-SWCR-01 and -02 for Location Plan and General Notes respectively.
- ⑬ Vertical face curb optional.

All Dimension are in mm unless otherwise specified

INDIANA DEPARTMENT OF TRANSPORTATION

**SIDEWALK CURB'S RAMP'S  
TYPE G AND TYPE H**

SEPTEMBER 2005

STANDARD DRAWING NO. 604-SWCR-09

	<i>/s/ Richard L. VanCleave</i> 9-01-05 <small>DESIGN STANDARDS ENGINEER DATE</small>
	<i>/s/ Richard K. Smutzer</i> 9-01-05 <small>CHIEF HIGHWAY ENGINEER DATE</small>

DESIGN STANDARDS ENGINEER