



SECTION B-B

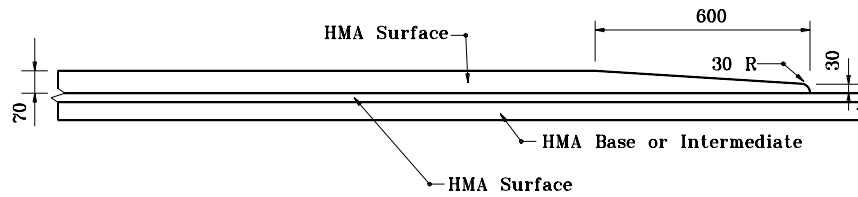


SECTION A-A

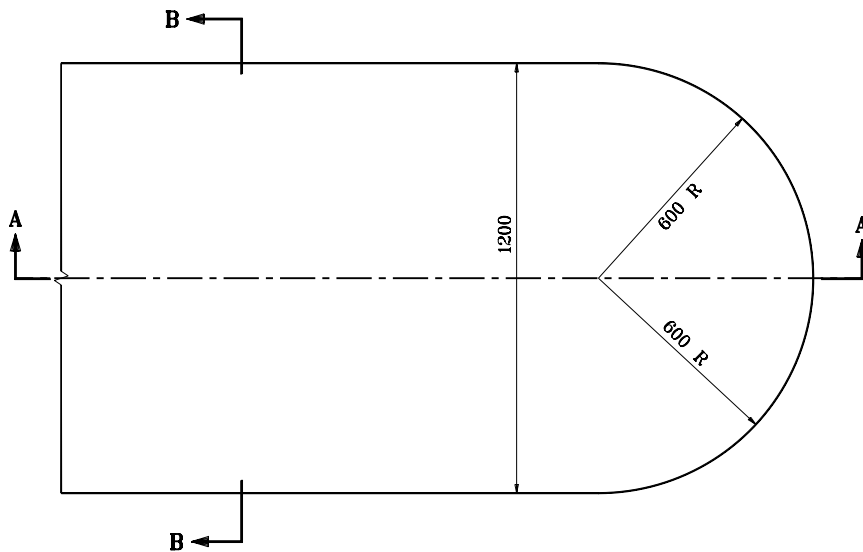

All dimensions are in mm unless otherwise specified.

INDIANA DEPARTMENT OF TRANSPORTATION
BITUMINOUS CENTER CURB
TYPE B
 JANUARY 2000

STANDARD DRAWING NO. **605-CNCB-02**

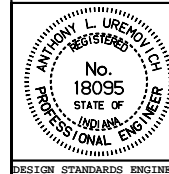

/s/ Anthony L. Uremovich 1-03-00
 DESIGN STANDARDS ENGINEER DATE

/s/ Firooz Zandi 1-03-00
 CHIEF HIGHWAY ENGINEER DATE

DESIGN STANDARDS ENGINEER