


**PLAN VIEW**  
(PAVED SHOULDER LESS THAN 2400  
IN WIDTH OR UNPAVED SHOULDER)

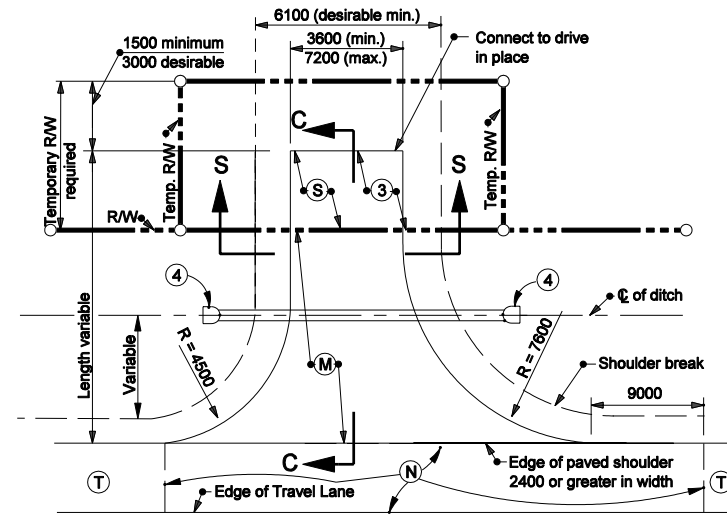

**PLAN VIEW**  
(PAVED SHOULDER 2400  
OR GREATER IN WIDTH)

**NOTES :**

1. See Standard Drawing 610-DRIV-13 for General Notes and Legend.
2. See Standard Drawing 610-DRIV-10 for Sections A-A, B-B and C-C.
3. See Standard Drawing 610-DRIV-10 for approach grades.
4. See Standard Drawing 610-DRIV-09 for Section S-S.

**LEGEND**

- (M) 90 kg/m<sup>2</sup> HMA Surface Type A on  
150 kg/m<sup>2</sup> HMA Intermediate Type A on  
200 mm compacted aggregate base  
or  
150 mm. PCC on  
150 mm. compacted aggregate base
- (N) Thicker of drive or shoulder section
- (S) Equivalent to surface in place
- (T) Plan shoulder section


All Dimensions are in mm unless otherwise specified

INDIANA DEPARTMENT OF TRANSPORTATION

**CLASS II DRIVE**

MARCH 2006

STANDARD DRAWING NO. 610-DRIV-02

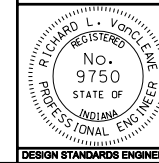

/s/ Richard L. VanCleave 3-01-06  
DESIGN STANDARDS ENGINEER DATE

/s/ Richard K. Smutzer 3-01-06  
CHIEF HIGHWAY ENGINEER DATE

DESIGN STANDARDS ENGINEER