




PLAN VIEW

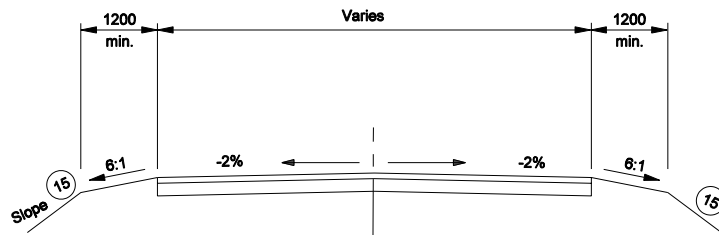

SECTION D-D

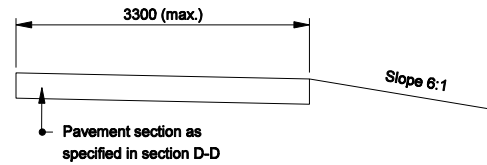

SECTION E-E

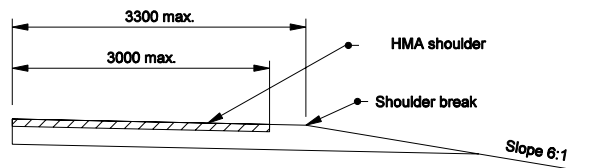

SECTION F-F

NOTES :

1. See Standard Drawing 610-DRIV-11 for profile grades.
2. See Standard Drawing 610-DRIV-13 for General Notes and Legend.
3. Class VI Drive accommodates a WB-20 (IDV) design vehicle with a 13.7 m turning radius.

LEGEND

- (M) 90 kg/m² HMA Surface 9.5 mm, Type A on 300 kg/m² HMA Intermediate 19 mm, Type A on 250 mm compacted aggregate base #53
or
150 mm PCCP on 150 mm compacted aggregate base #53
- (N) Thicker of drive or shoulder section

All Dimensions are in mm unless otherwise specified

INDIANA DEPARTMENT OF TRANSPORTATION

**CLASS VI DRIVE
PLAN AND SECTIONS**

MARCH 2006

STANDARD DRAWING NO. 610-DRIV-06

	/s/ Richard L. VanCleave 3-01-06 DESIGN STANDARDS ENGINEER DATE
	/s/ Richard K. Smutzer 3-01-06 CHIEF HIGHWAY ENGINEER DATE

DESIGN STANDARDS ENGINEER