


**FRONT VIEW**


**BACK VIEW**

**SIDE VIEW**


**W 150 x 37 POST DETAILS FOR DECK MOUNTED POSTS**

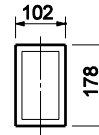


**TOP VIEW**

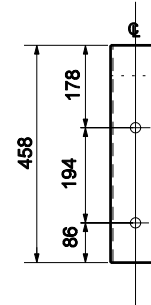

**FRONT VIEW**

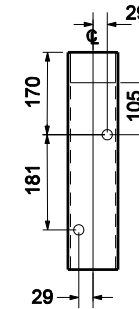

**BACK VIEW**

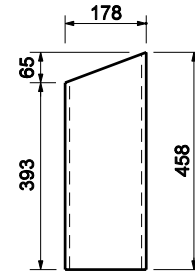

**SIDE VIEW**

**TS 178 x 102 x 4.8 BLOCKOUT DETAILS FOR DECK MOUNTED OR CURB MOUNTED POSTS**

**NOTE:**

1. All holes drilled or punched to 19 dia.


All dimension are in mm unless otherwise specified

INDIANA DEPARTMENT OF TRANSPORTATION

**RETROFIT THRIE BEAM BRIDGE RAILING TR COMPONENTS**

SEPTEMBER 2006

STANDARD DRAWING NO. 706-TBRF-02

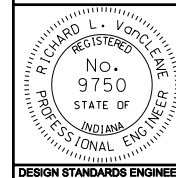

/s/ Richard L. VanCleave 9-01-06  
DESIGN STANDARDS ENGINEER DATE

/s/ Richard K. Smutzer 9-01-06  
CHIEF HIGHWAY ENGINEER DATE

DESIGN STANDARDS ENGINEER